


ORIENTATION 1:5000




SHAPE CREATING

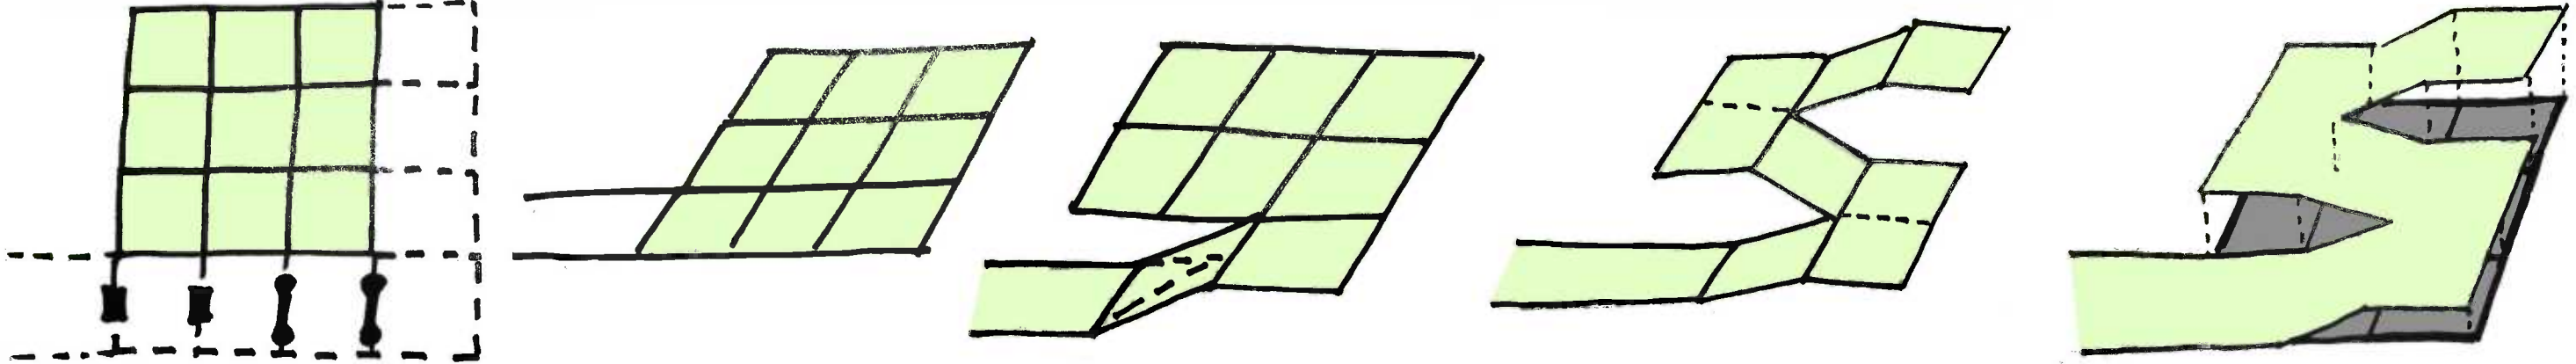

BACK GROUND - BASE FOR LIFE

**BACK/GROUND** HAS MANY MEANINGS. FIRSTLY BACKGROUND CAN MEAN **HISTORICAL** BACKGROUND OF **FOUR** COUNTRIES (SLOVAKIA, CZECH, AUSTRIA, HUNGARY). OTHER MEANING IS BACK TO THE GROUND, WHICH CAN SHOW IMPORTANCE OF THIS **ECOLOGICAL** PROTECTED AREA. NATURAL, GROUND LEVEL IS ALMOST **NOT CHANGED**, THANKS FOR USING SYSTEM OF **RAMPS** AND **GREEN ROOF**. WHAT IS MORE THERE IS EVEN MORE **GREENERY**, BECAUSE OF ROOF COVERED BY **PLANTS**. SUPPORTS USED IN THIS PROJECT ARE BASED ON **ORGANIC** FORMS. INSPIRATIONAL WERE MANY TREES AND BEAUTIFUL GREENERY AROUND AREA.

SITUATION 1:500

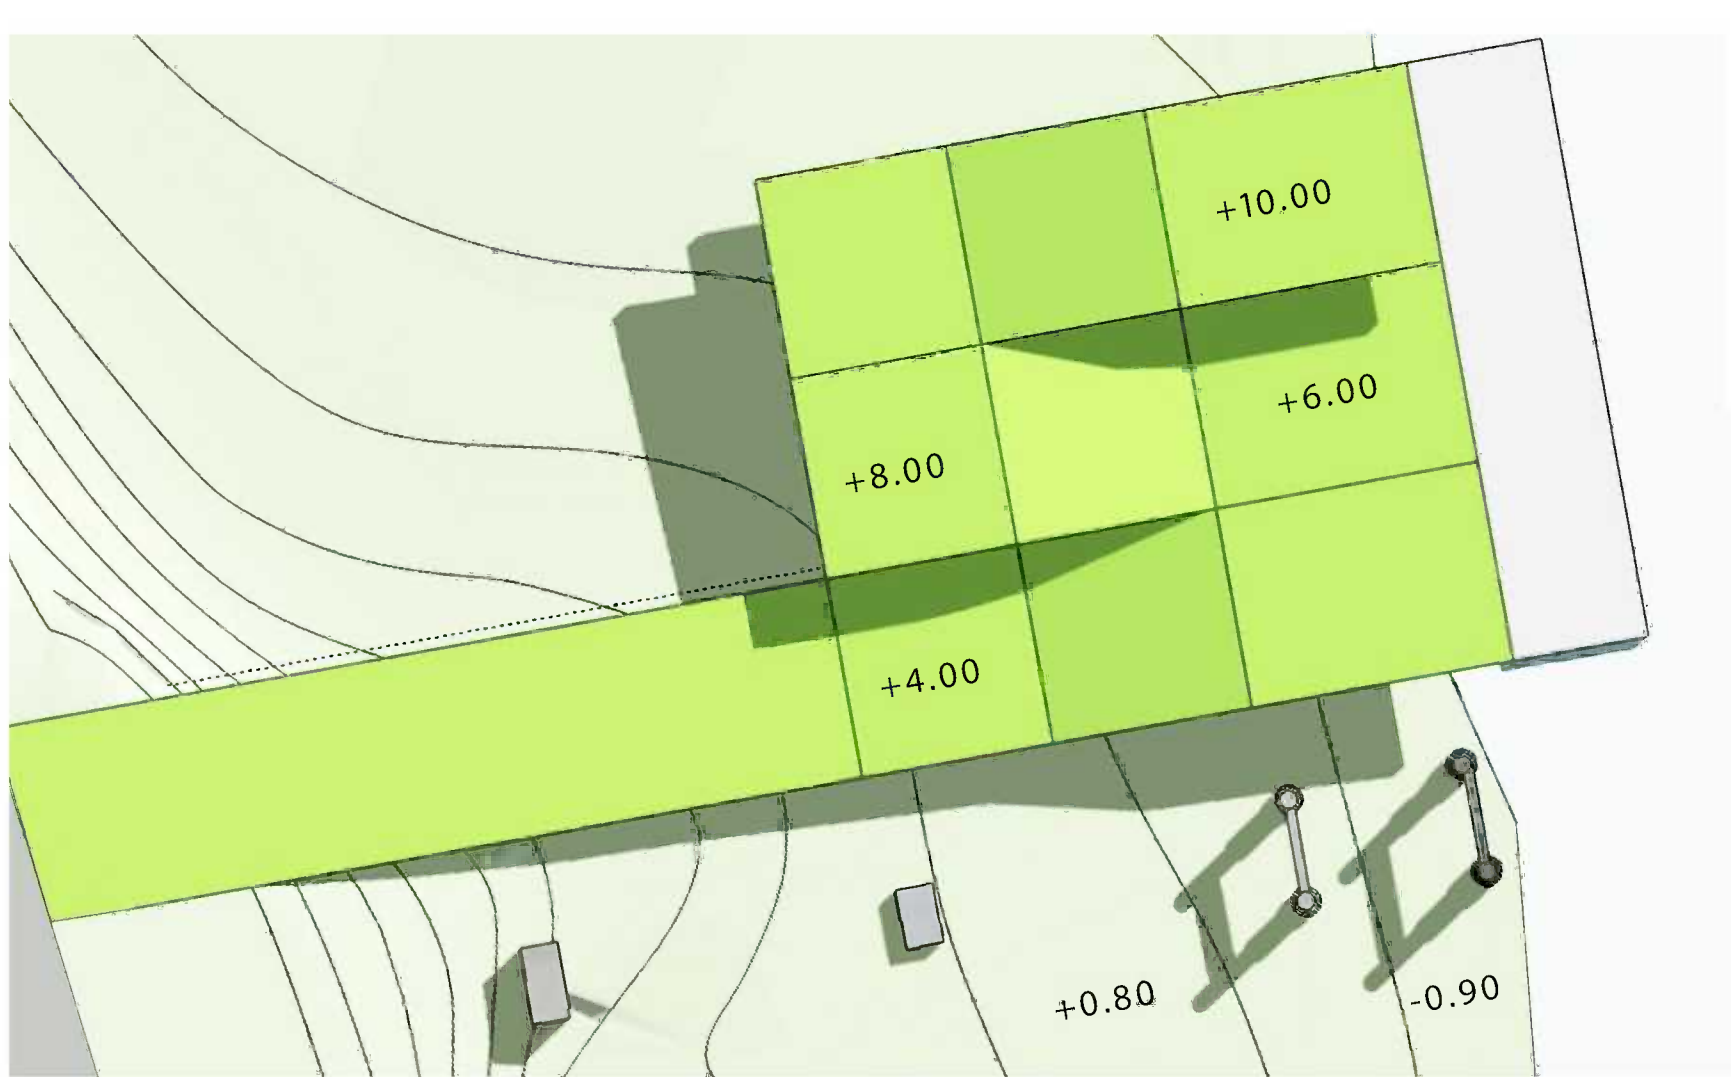

FABULOUS GREENERY  
MANY TREES - MOSTLY WILLOWS  
AND PLANTS



ECOLOGICAL  
PROTECTED  
AREA




MISTIC FEELINGS




RELAXATION  
MOVEMENT  
MEDITATION  
EDUCATION  
CULTURE

ELEVATIONS 1:200

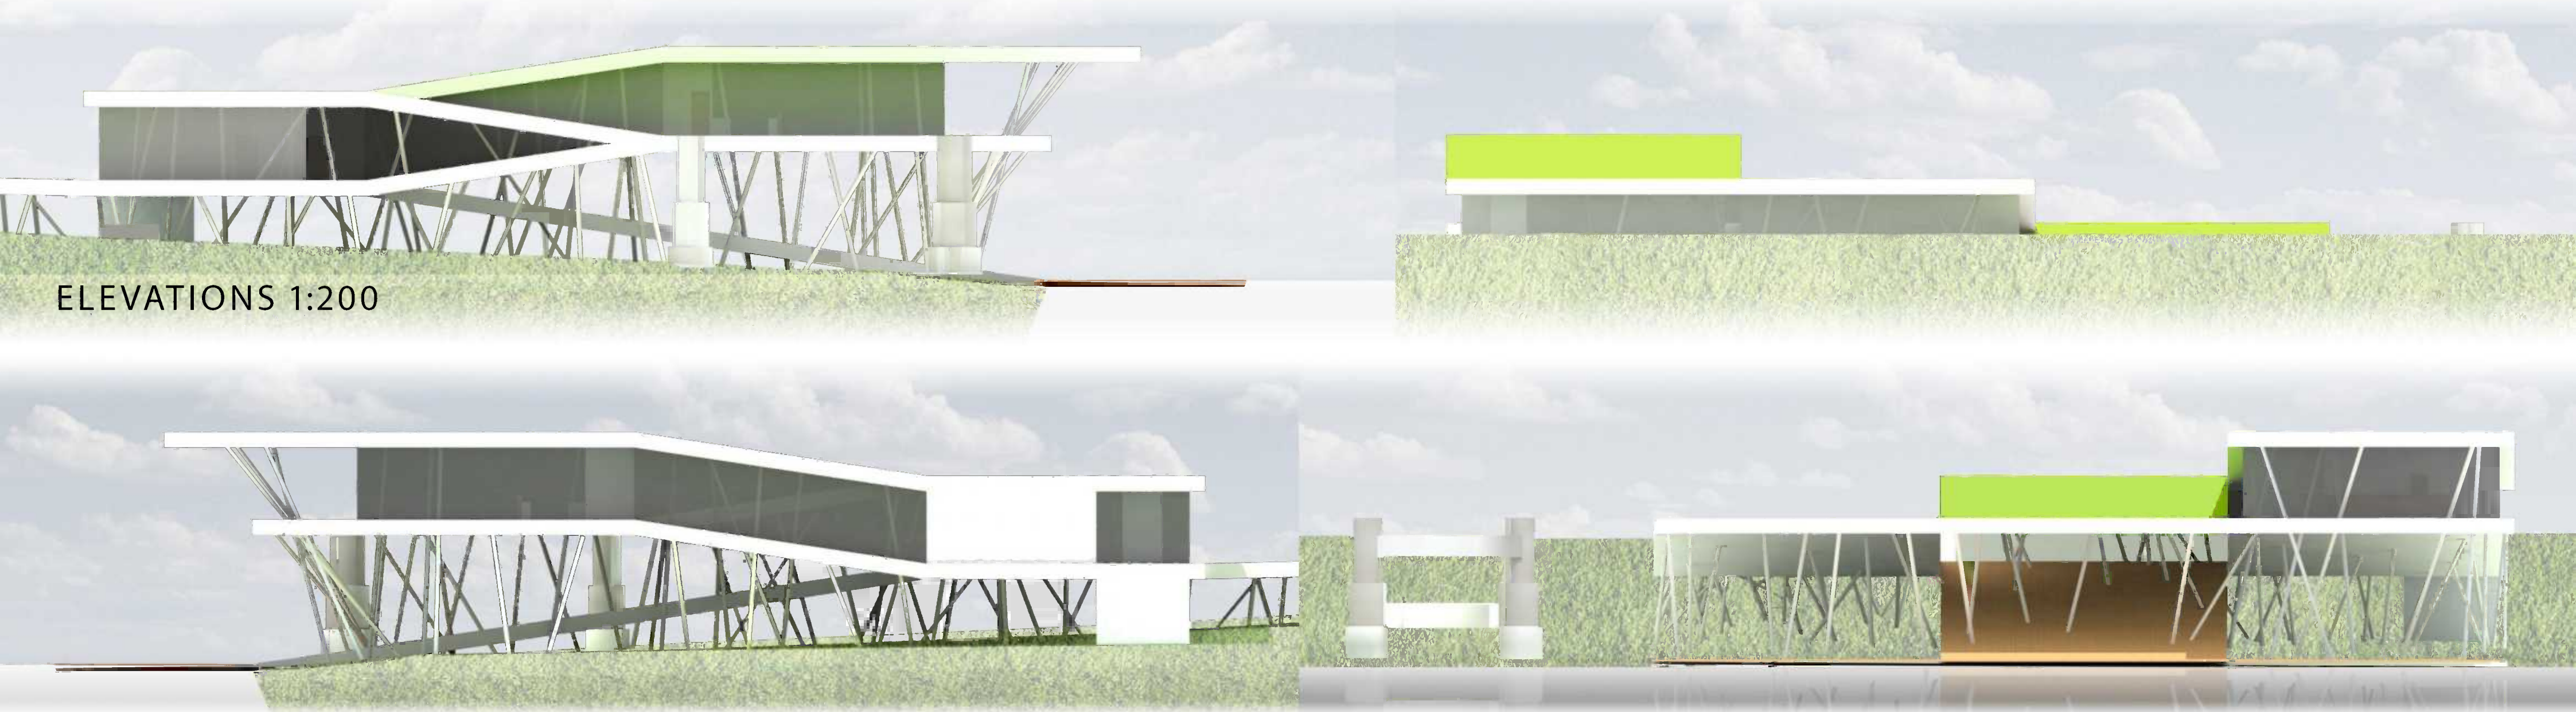

SECTION 1:200

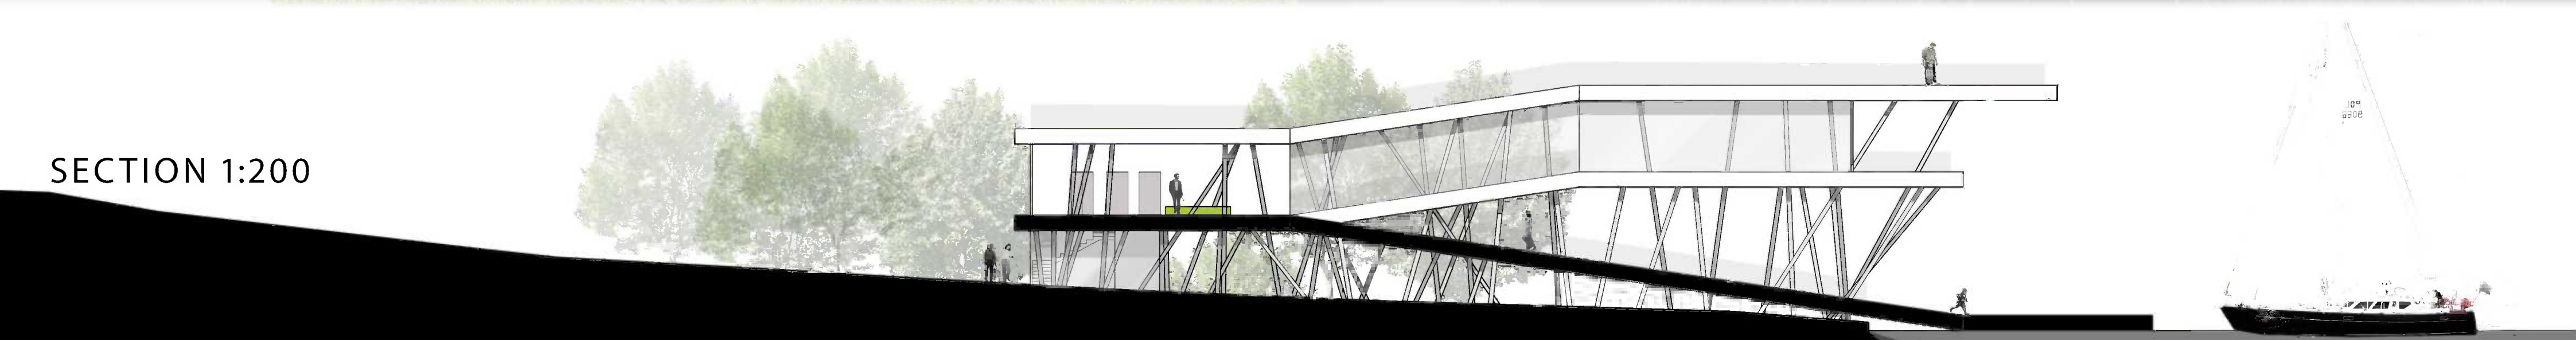







FIRST FLOOR 1:200

- 1. EXHIBITION AREA
- 2. CAFE
- 3. TERRACE FOR CAFE
- 4. TOILETS
- 5. TOILETS FOR STAFF
- 6. STAIRS AND ELEVATOR FOR STAFF
- 7. RECEPTION
- 8. MAIN RAMP
- 9. SMALL RAMPS WITH ACCES TO GROUND
- 10. ELEVATOR FOR DISABLED PEOPLE

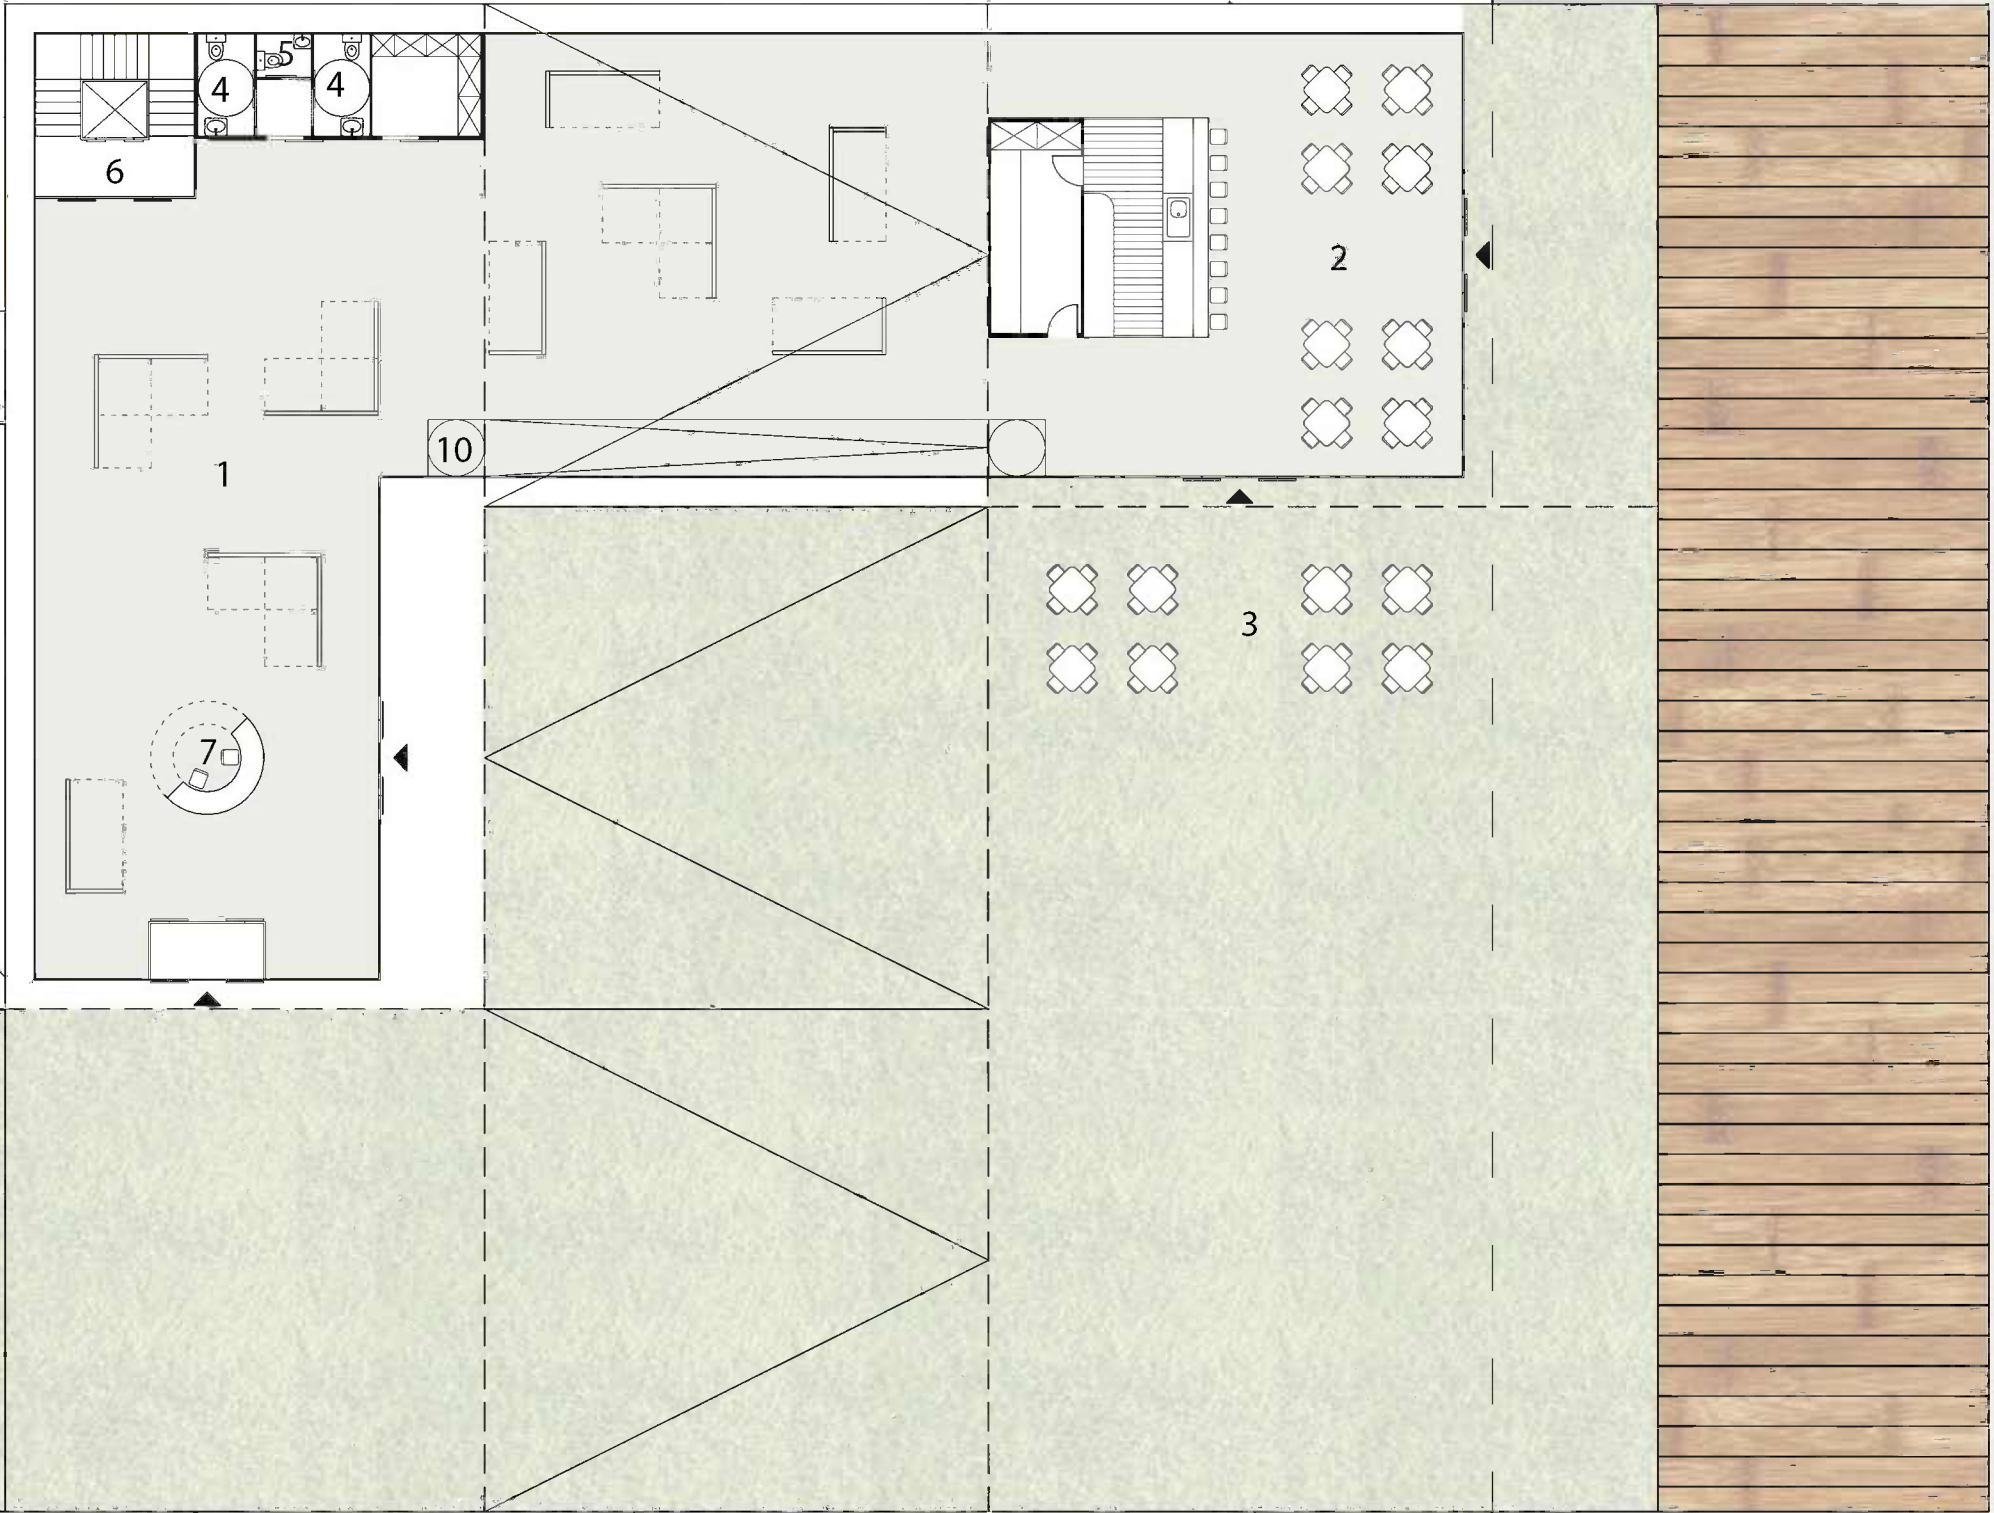

GROUND FLOOR 1:200

- 1. PARKING FOR STAFF
- 2. PARKING PLACE FOR DISABLED
- 3. STAIRS AND ELEVATOR FOR STAFF
- 4. BOILER
- 5. WOODEN TERRACE NEAR WATER

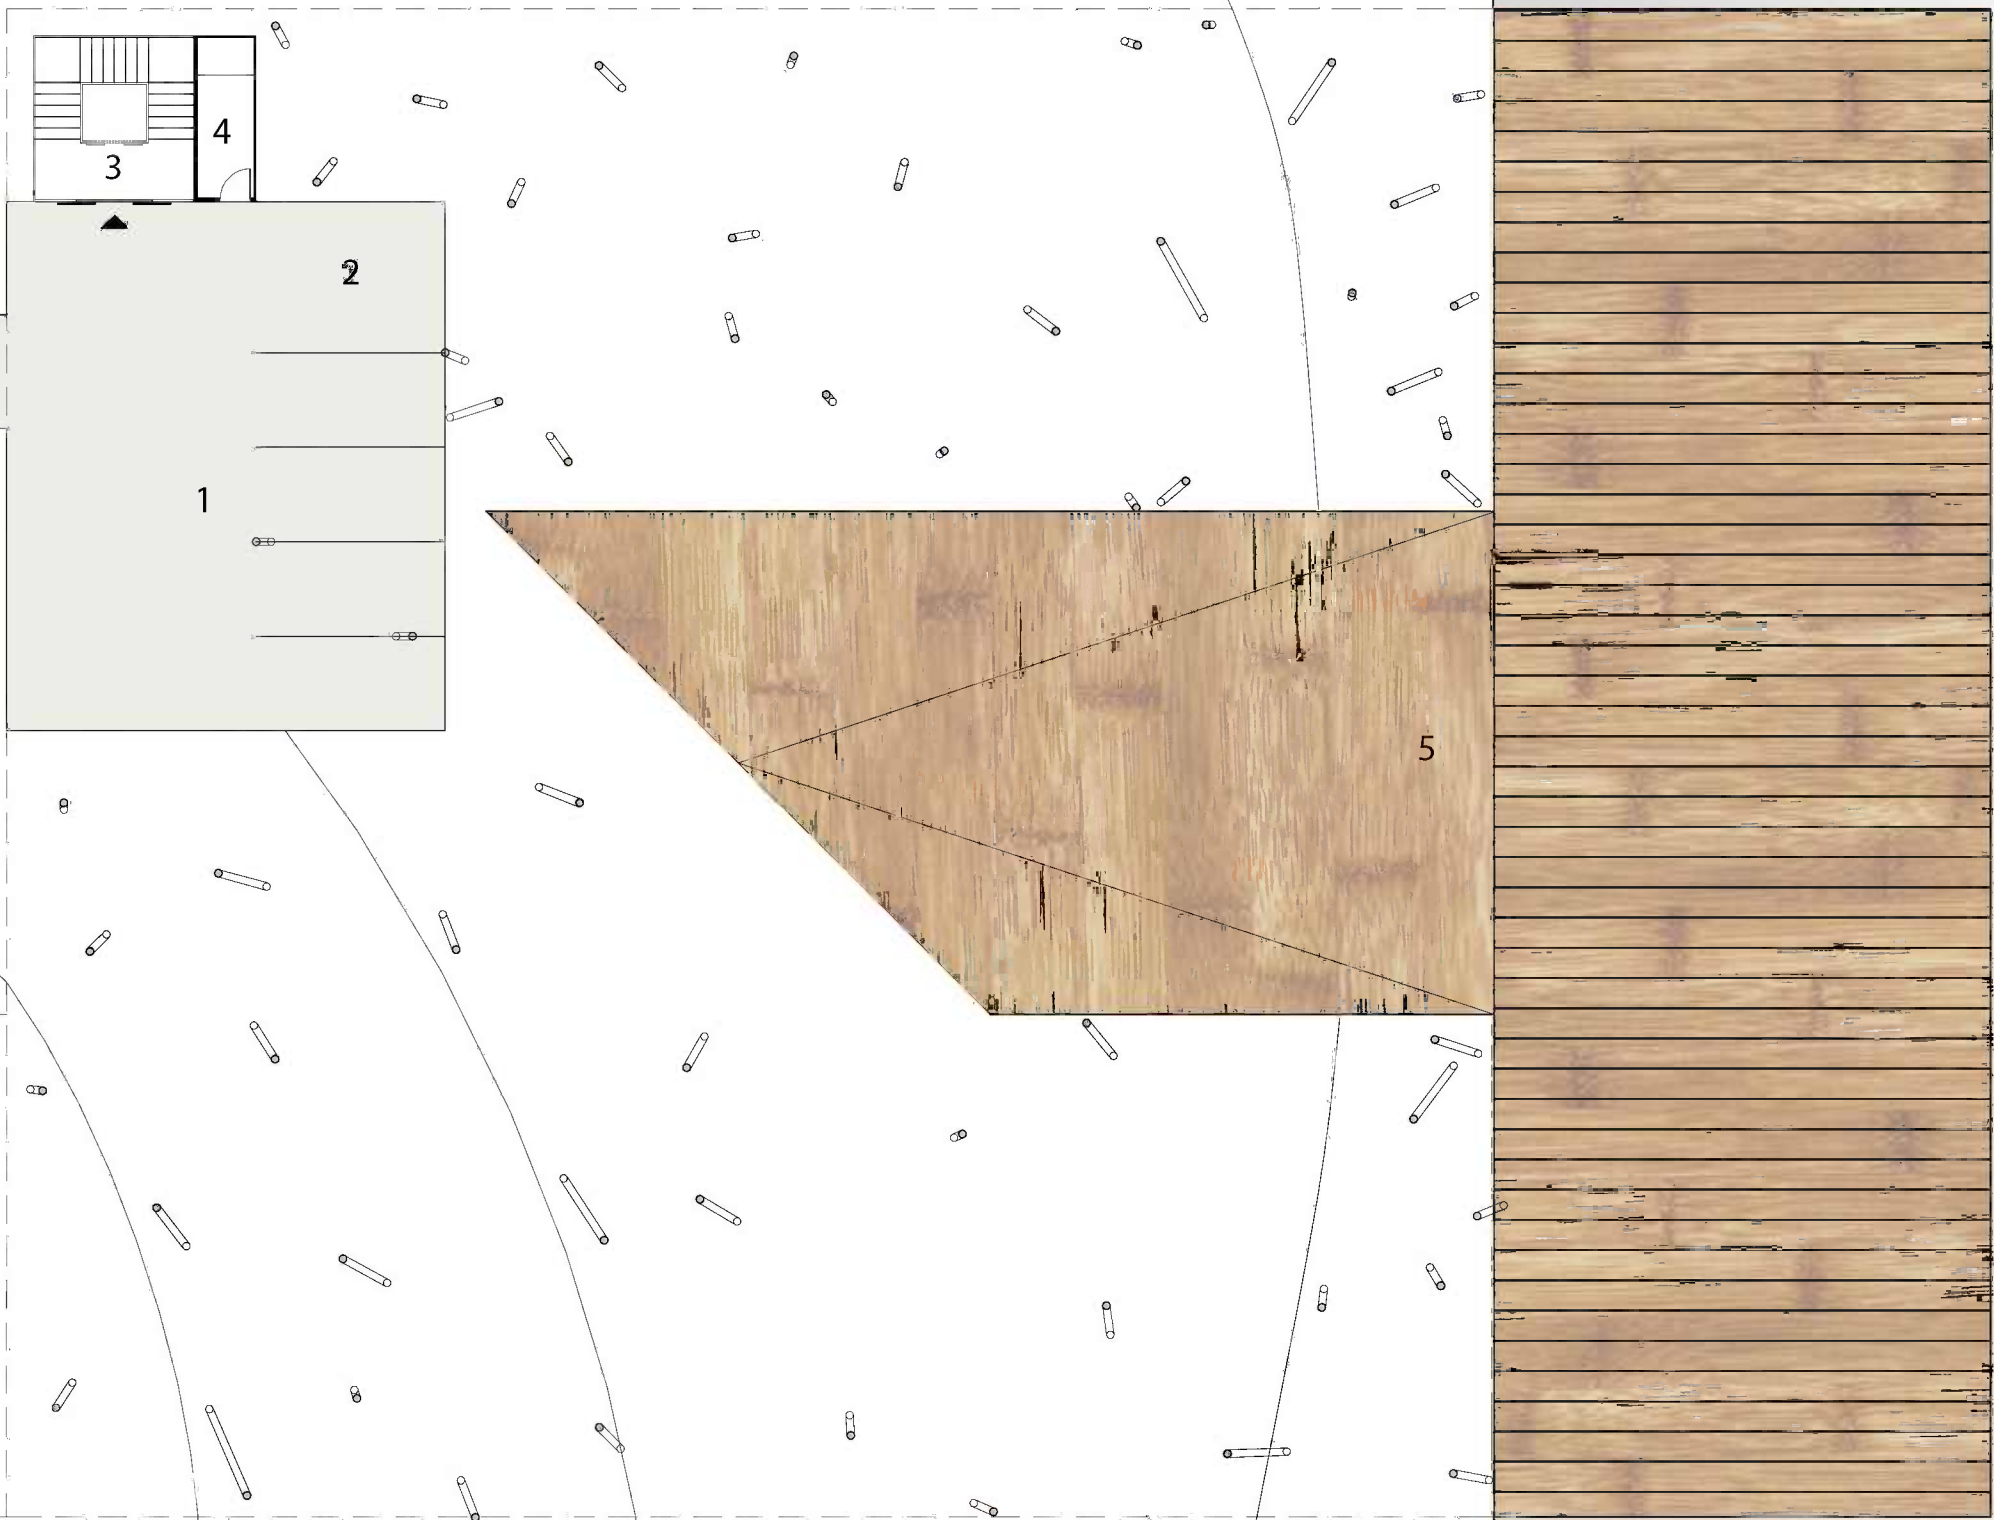

SECTION 1:200

