



CONCEPTION

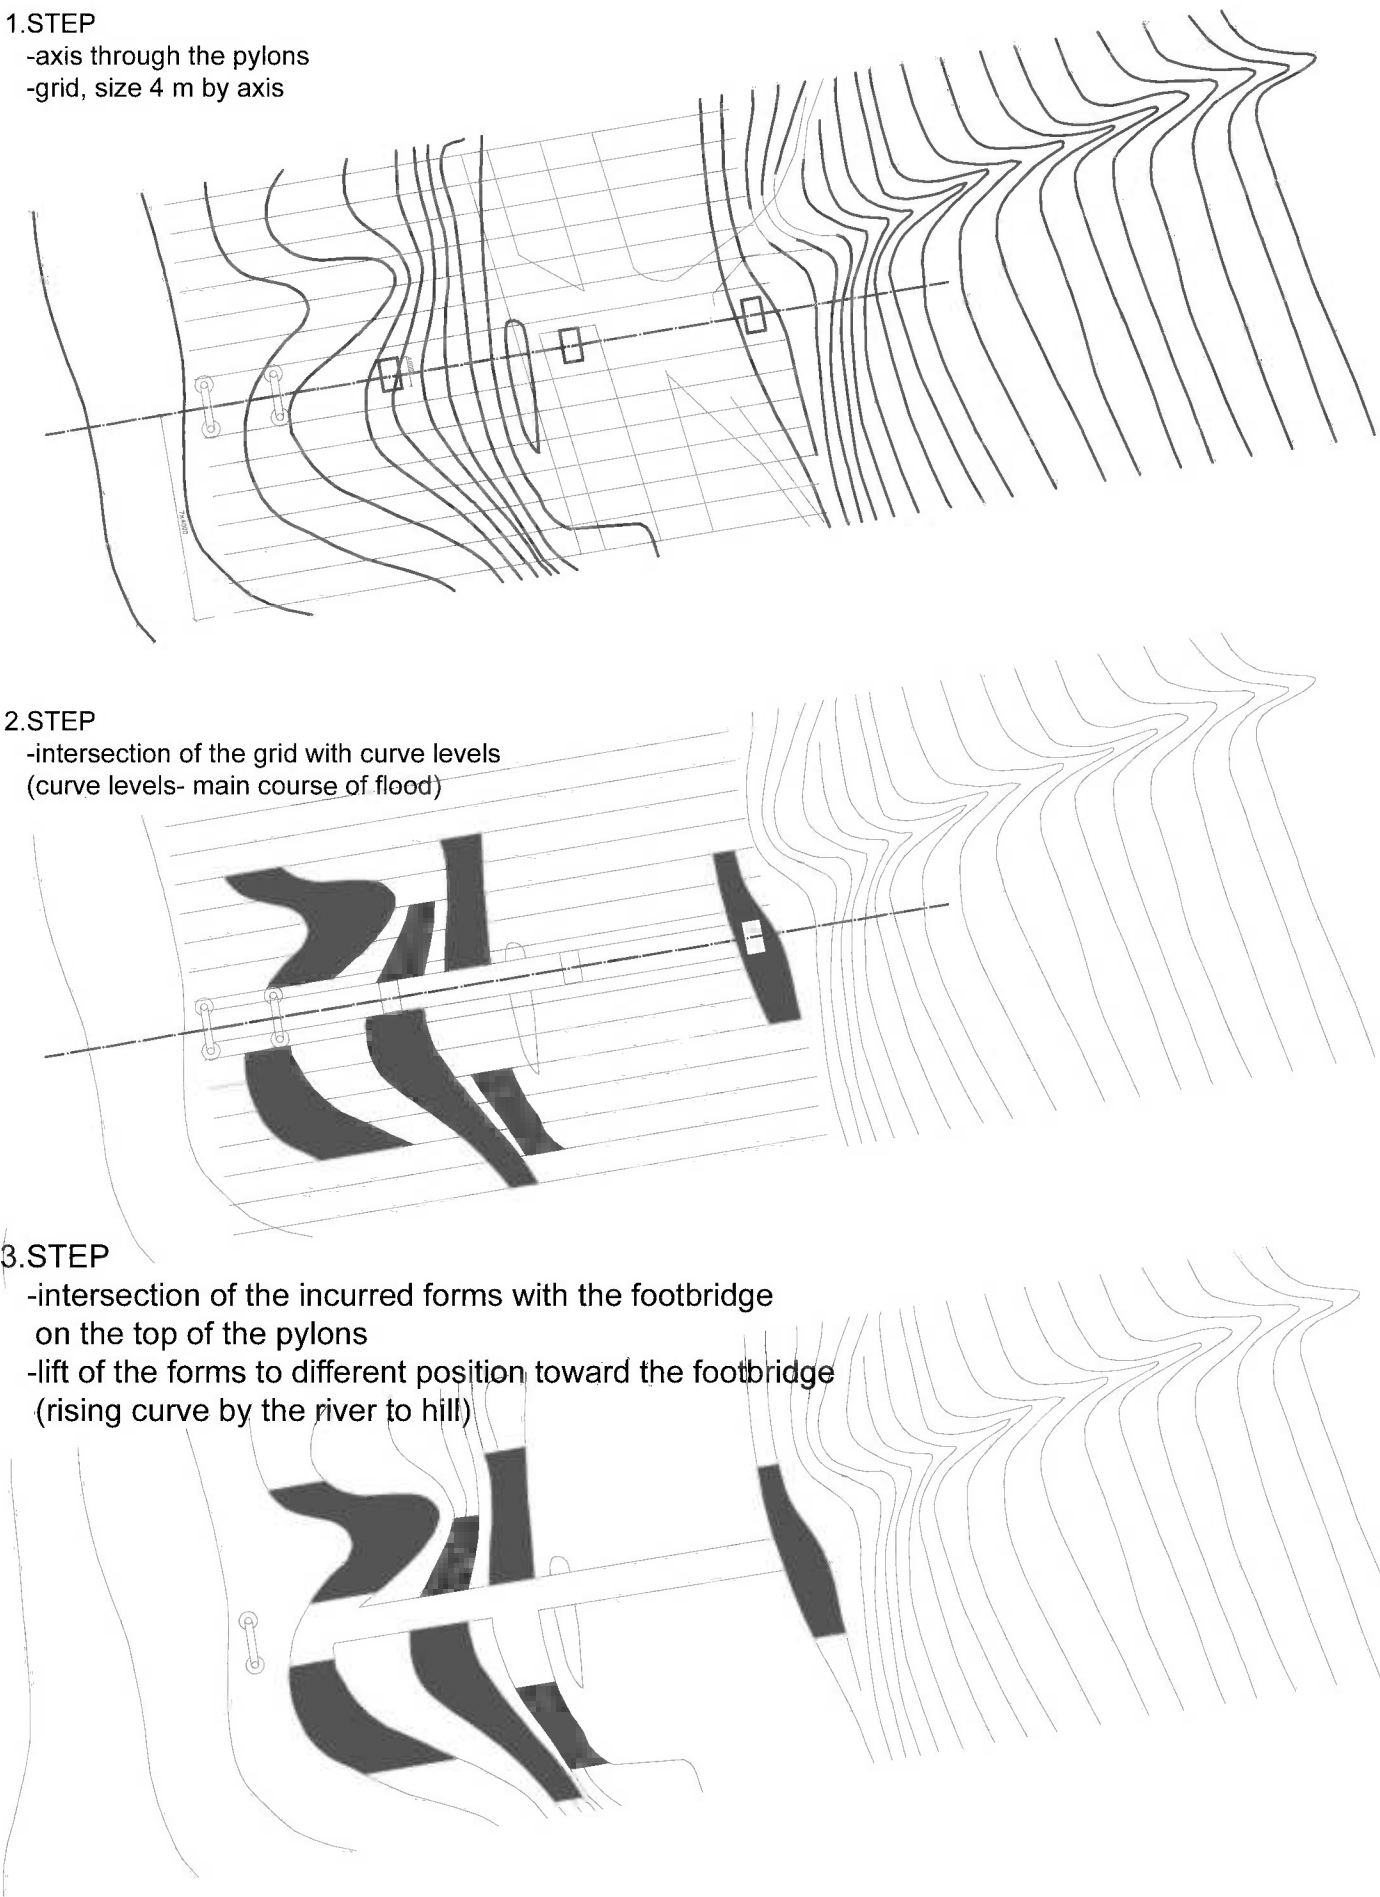


FORMED FORMS BEFORE LIFT

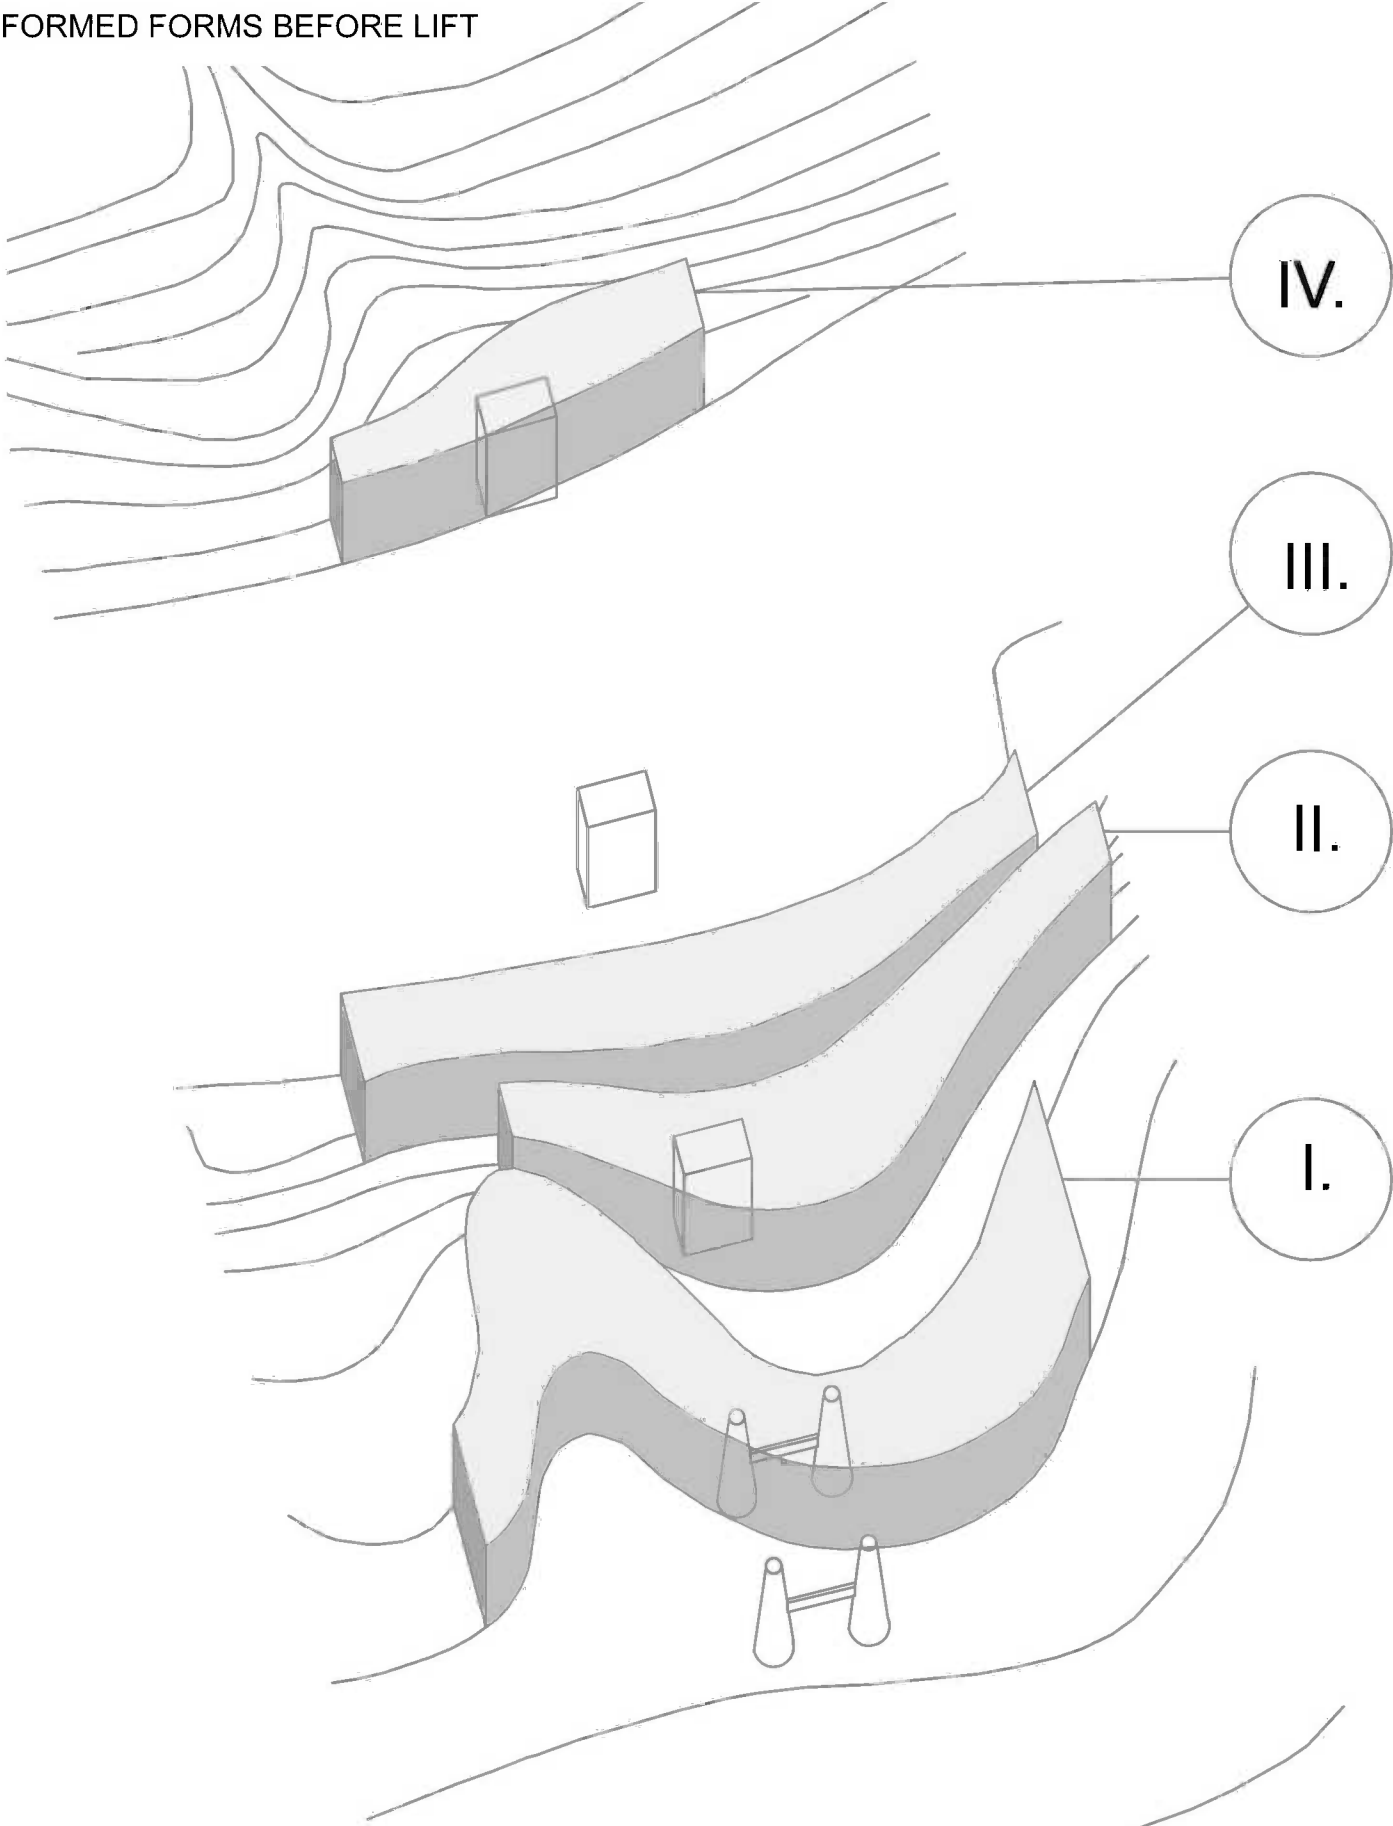


SCENE



SITE PLAN

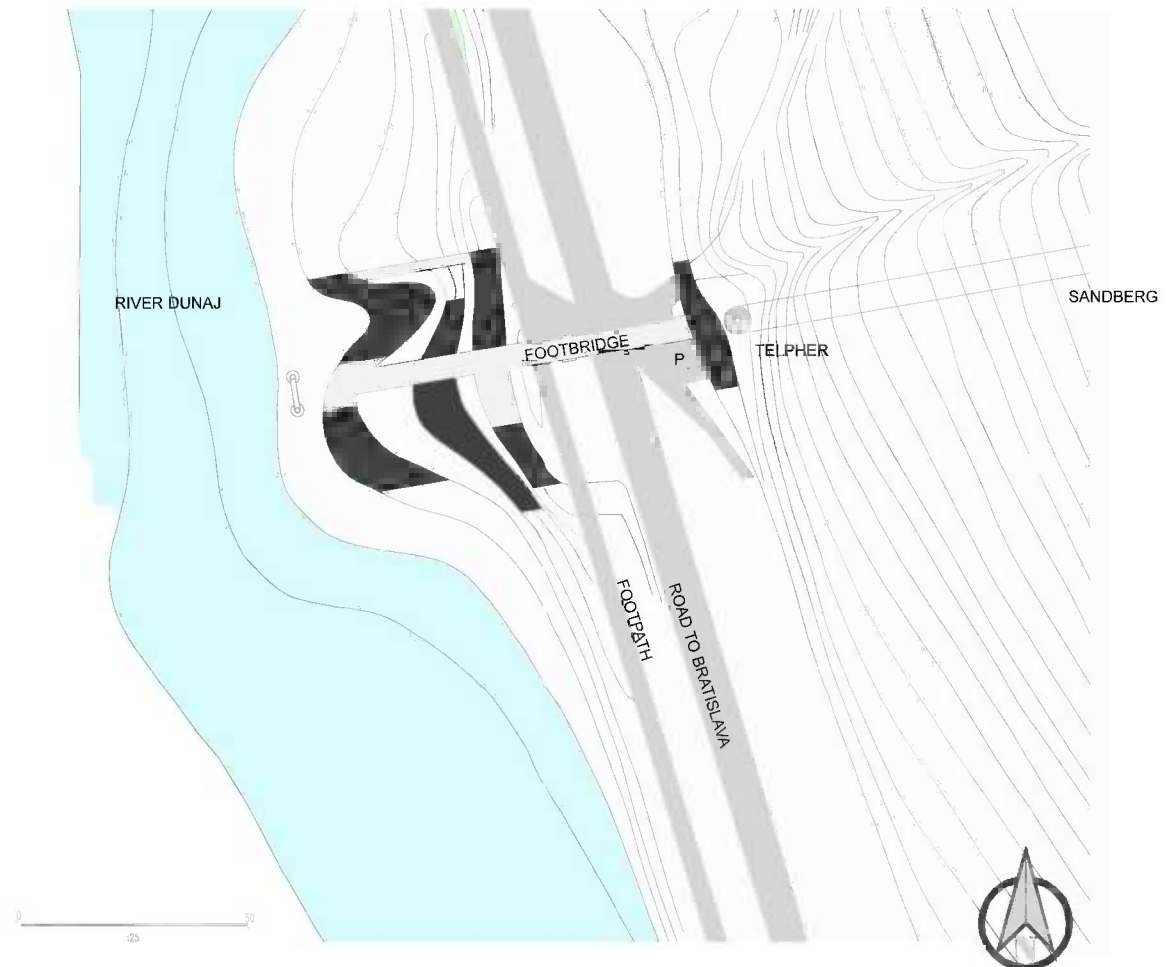


FUNCTION PLAN

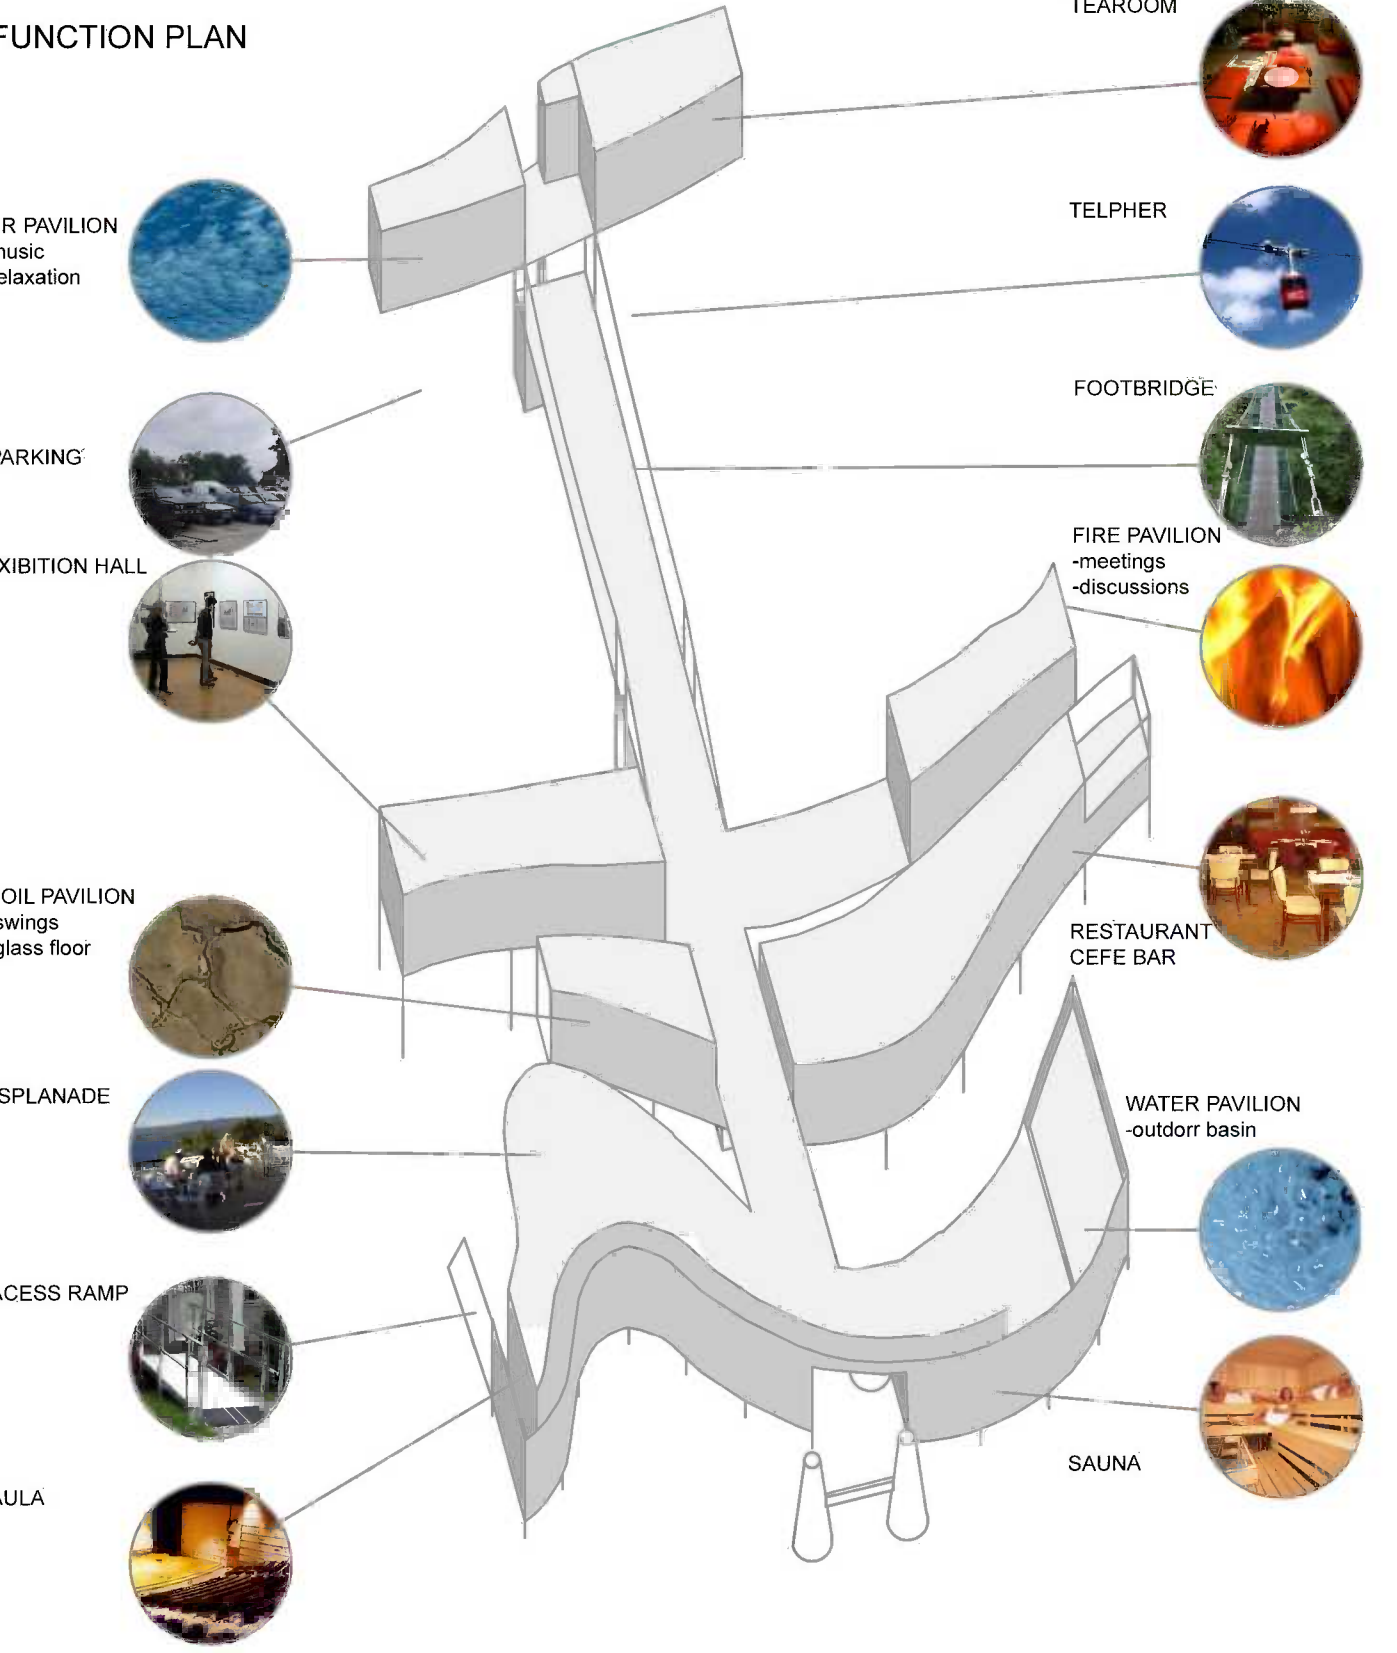







FIRST FLOOR PLAN

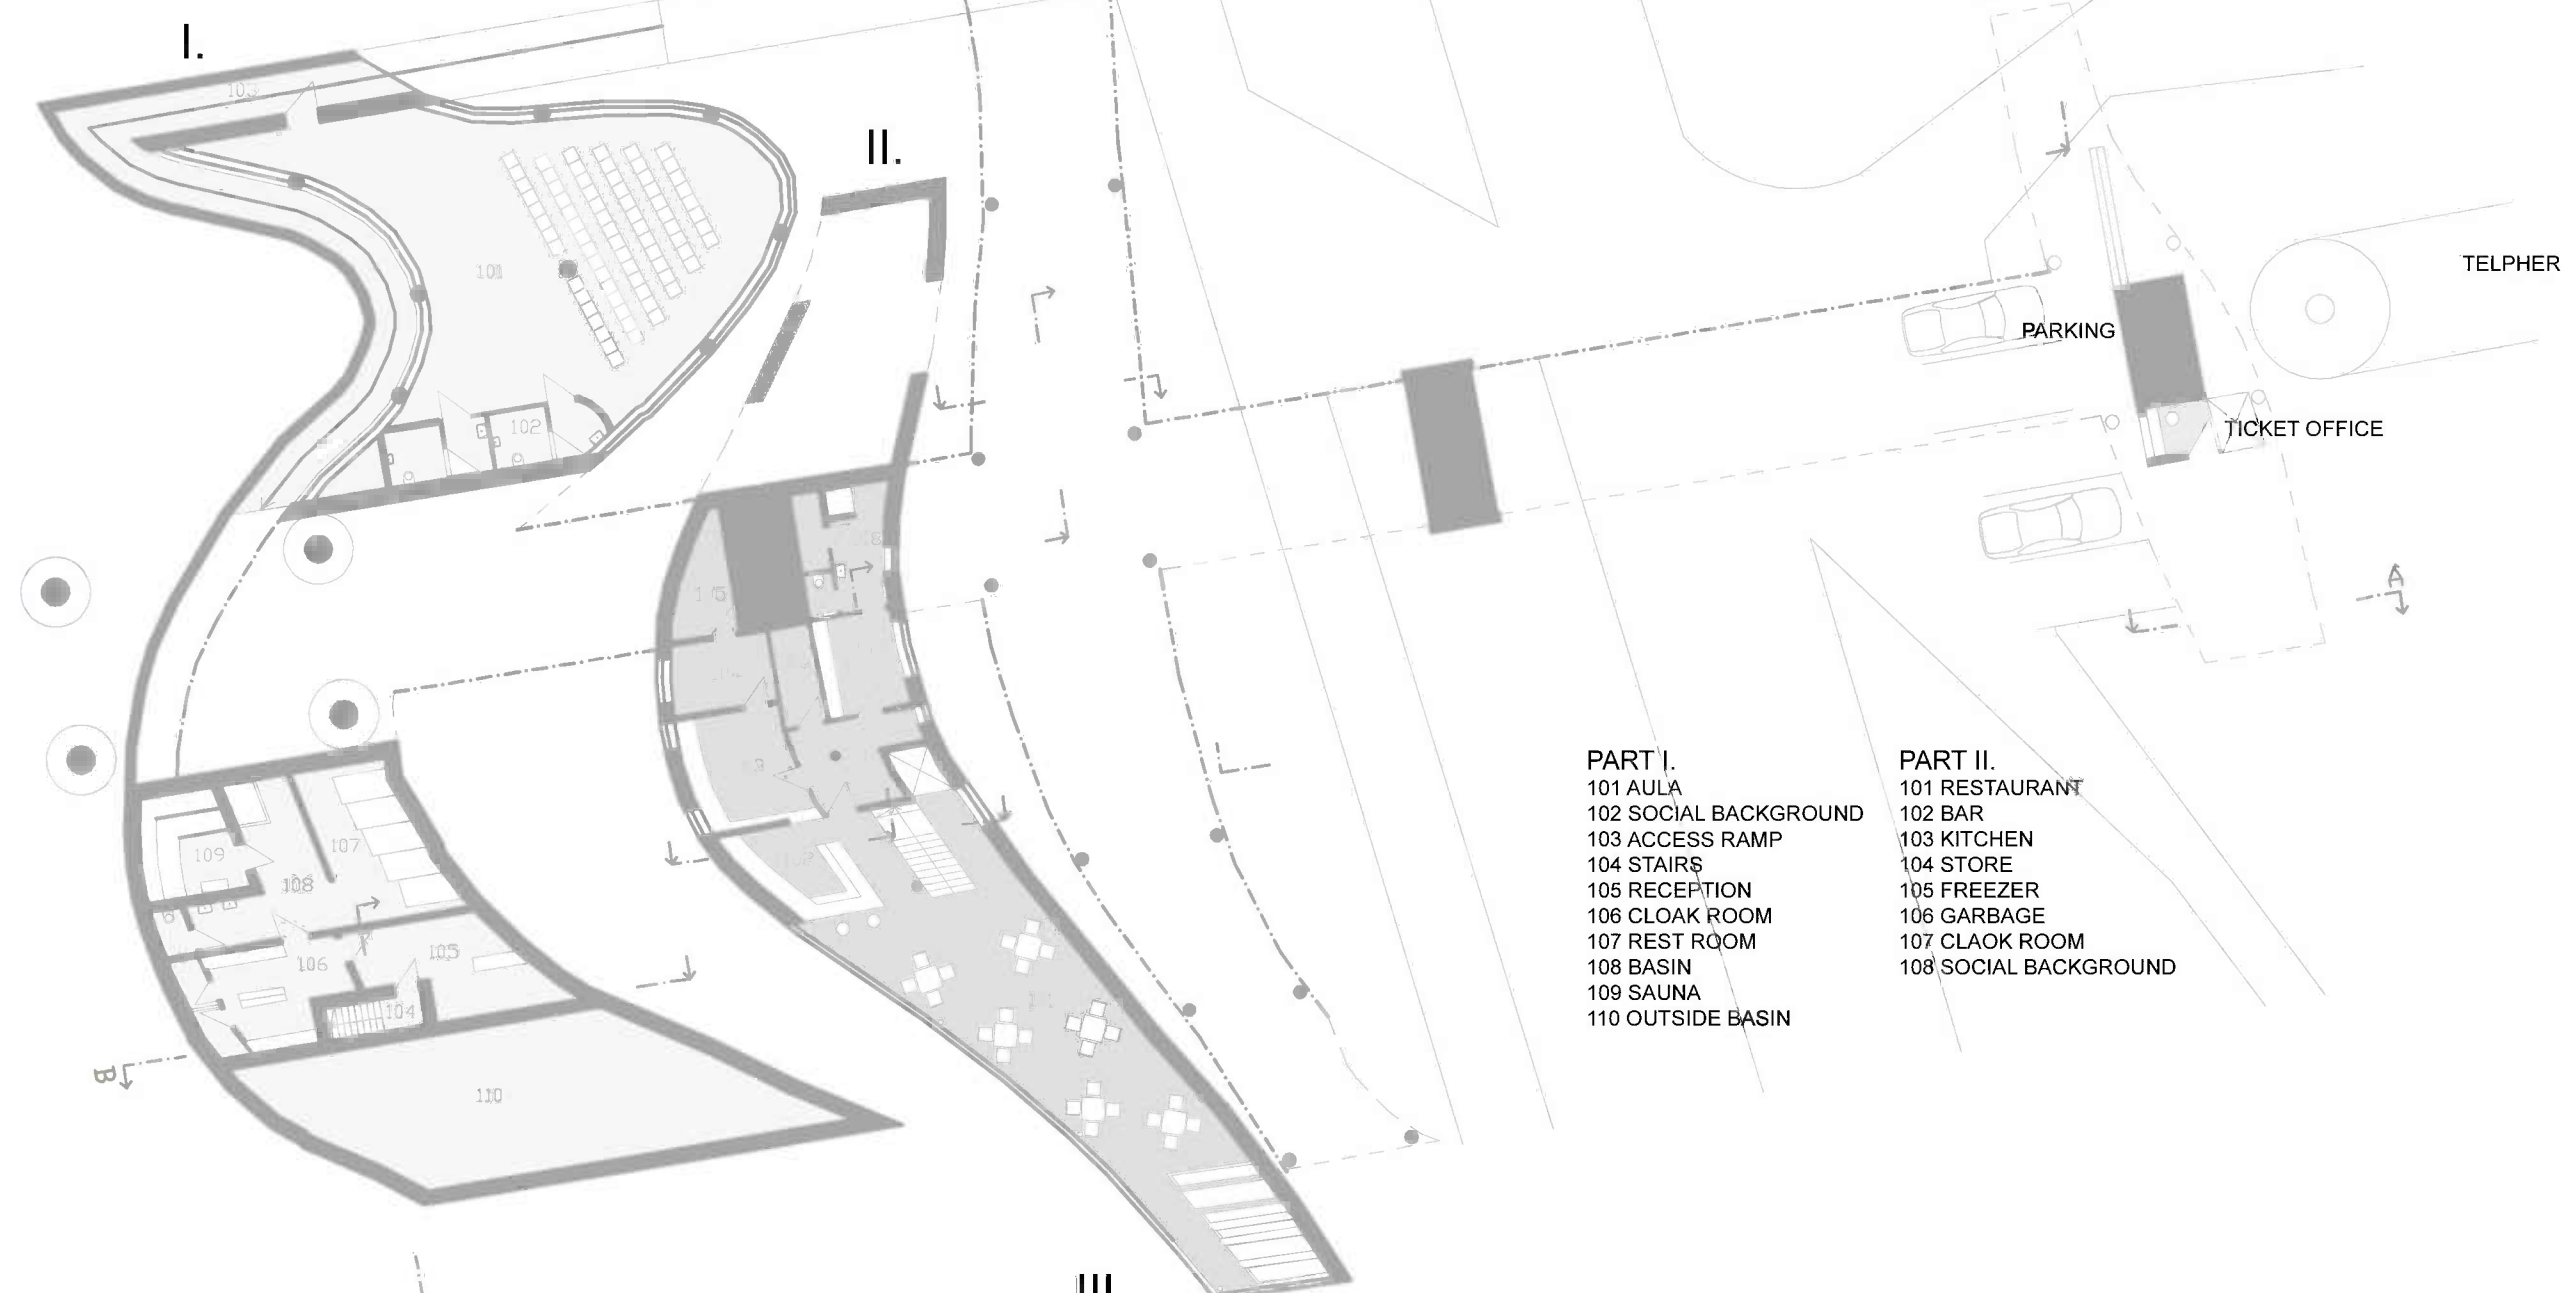


SECOND FLOOR PLAN

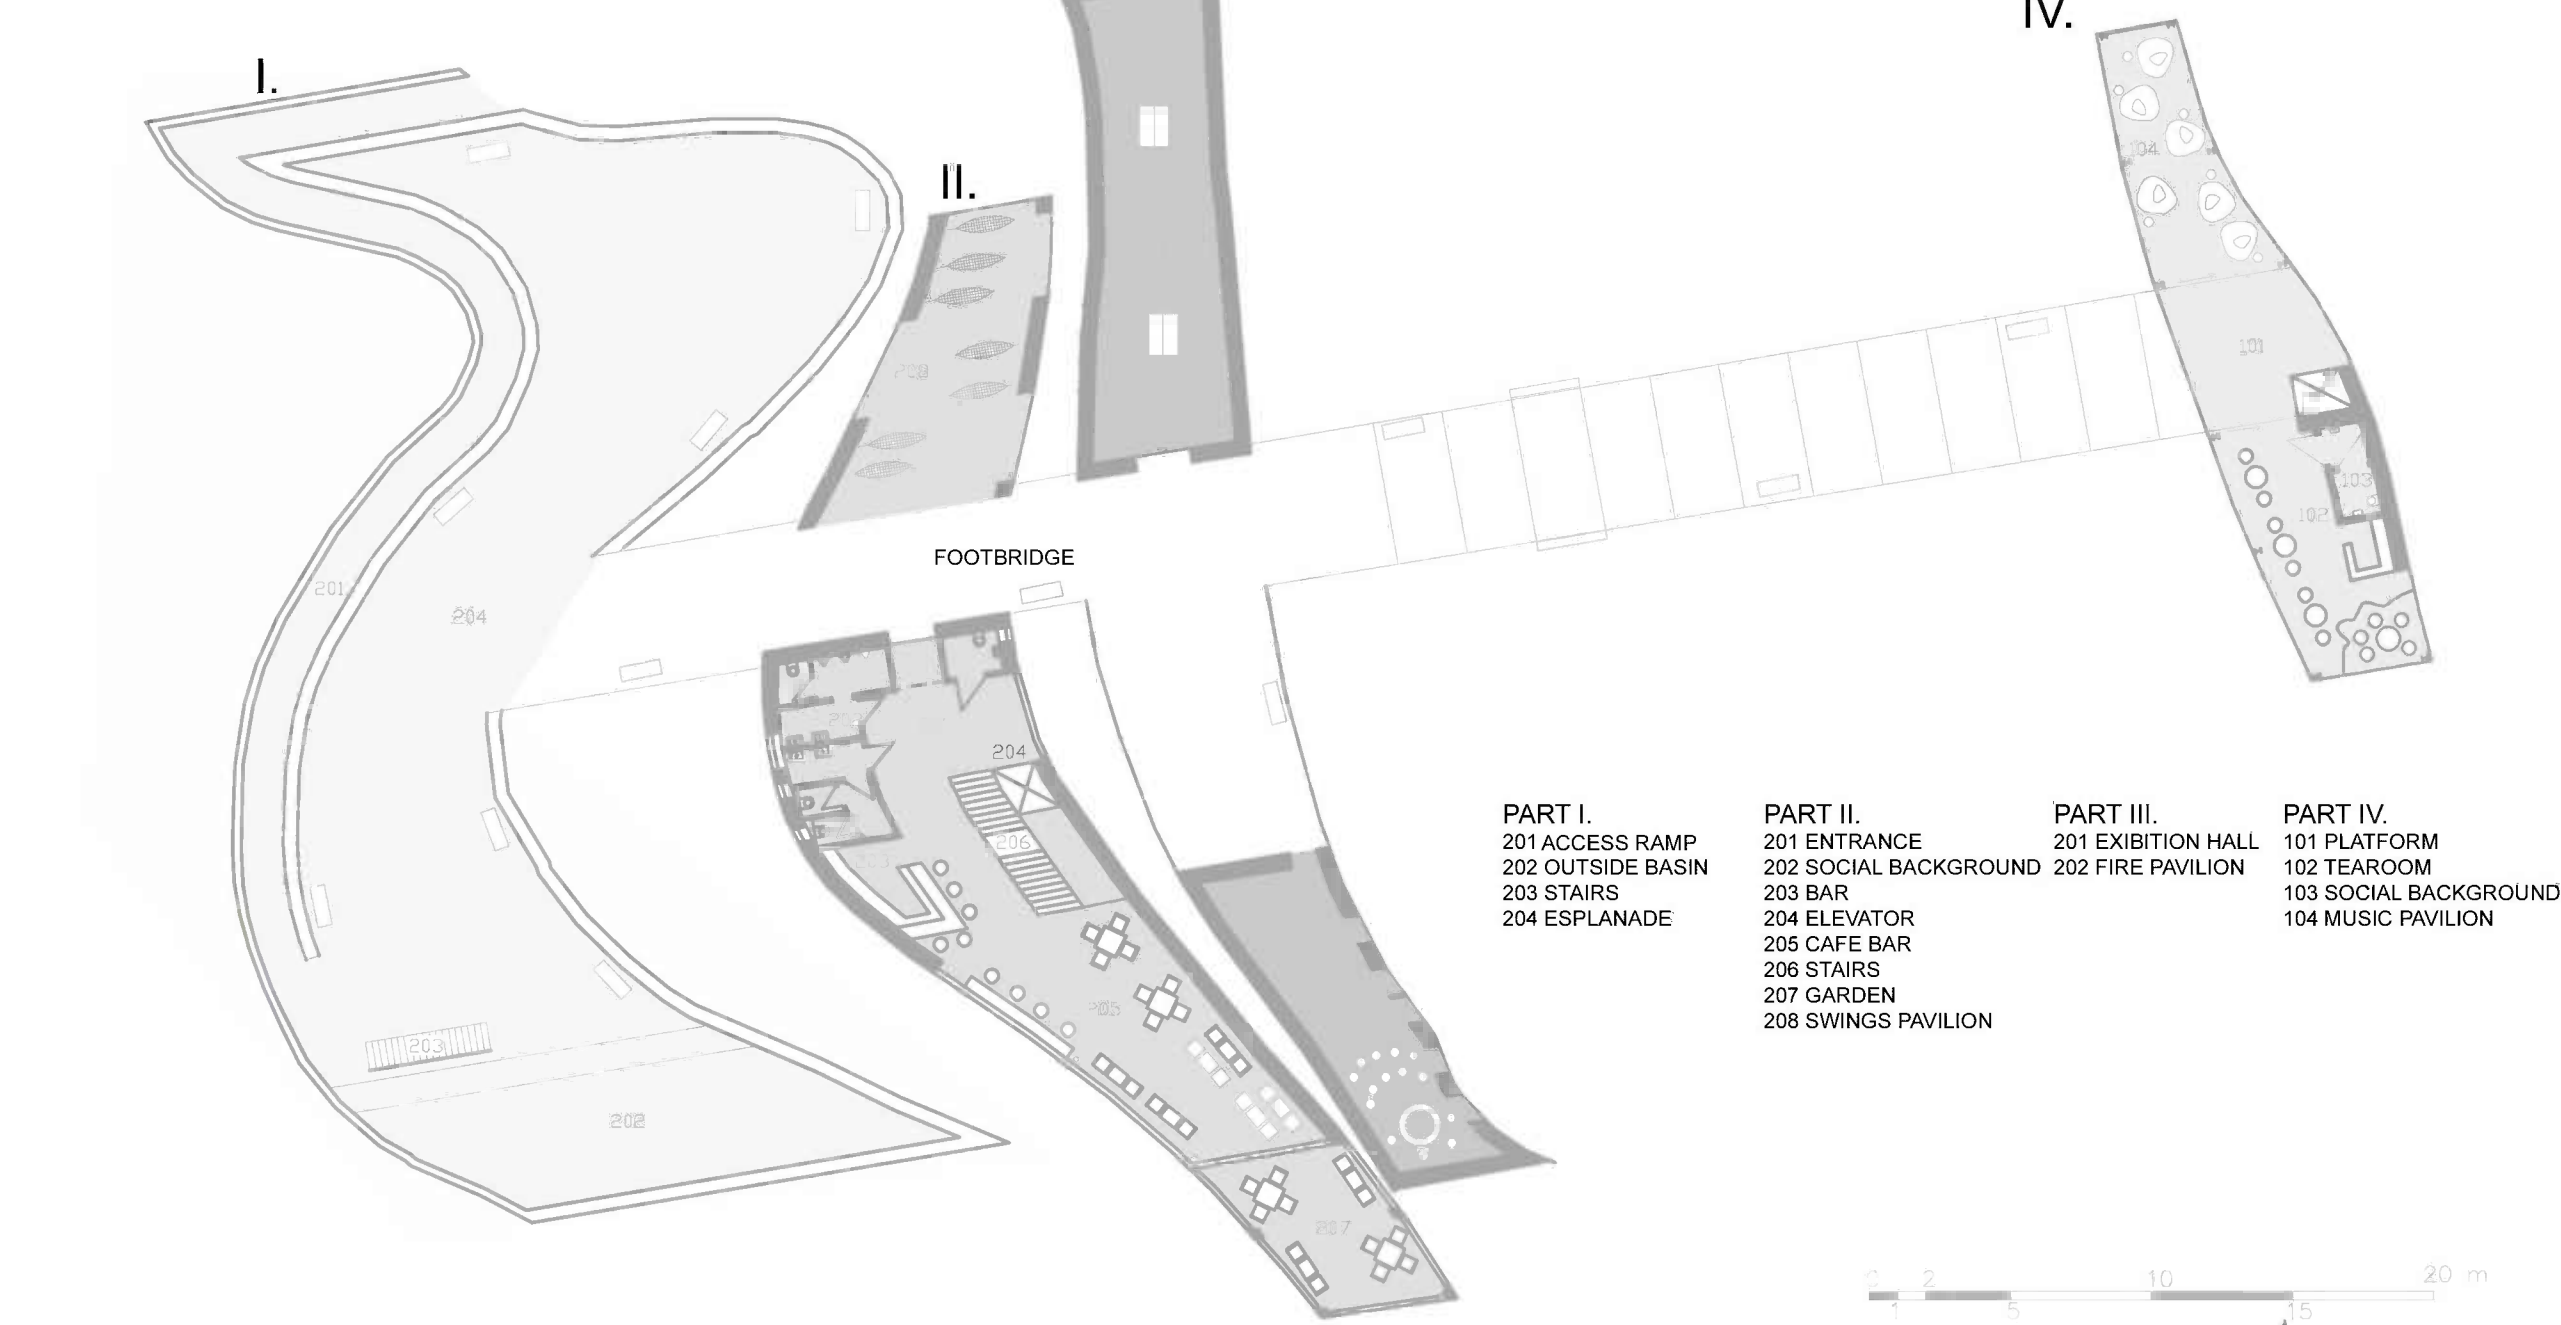


SECTION A-A'

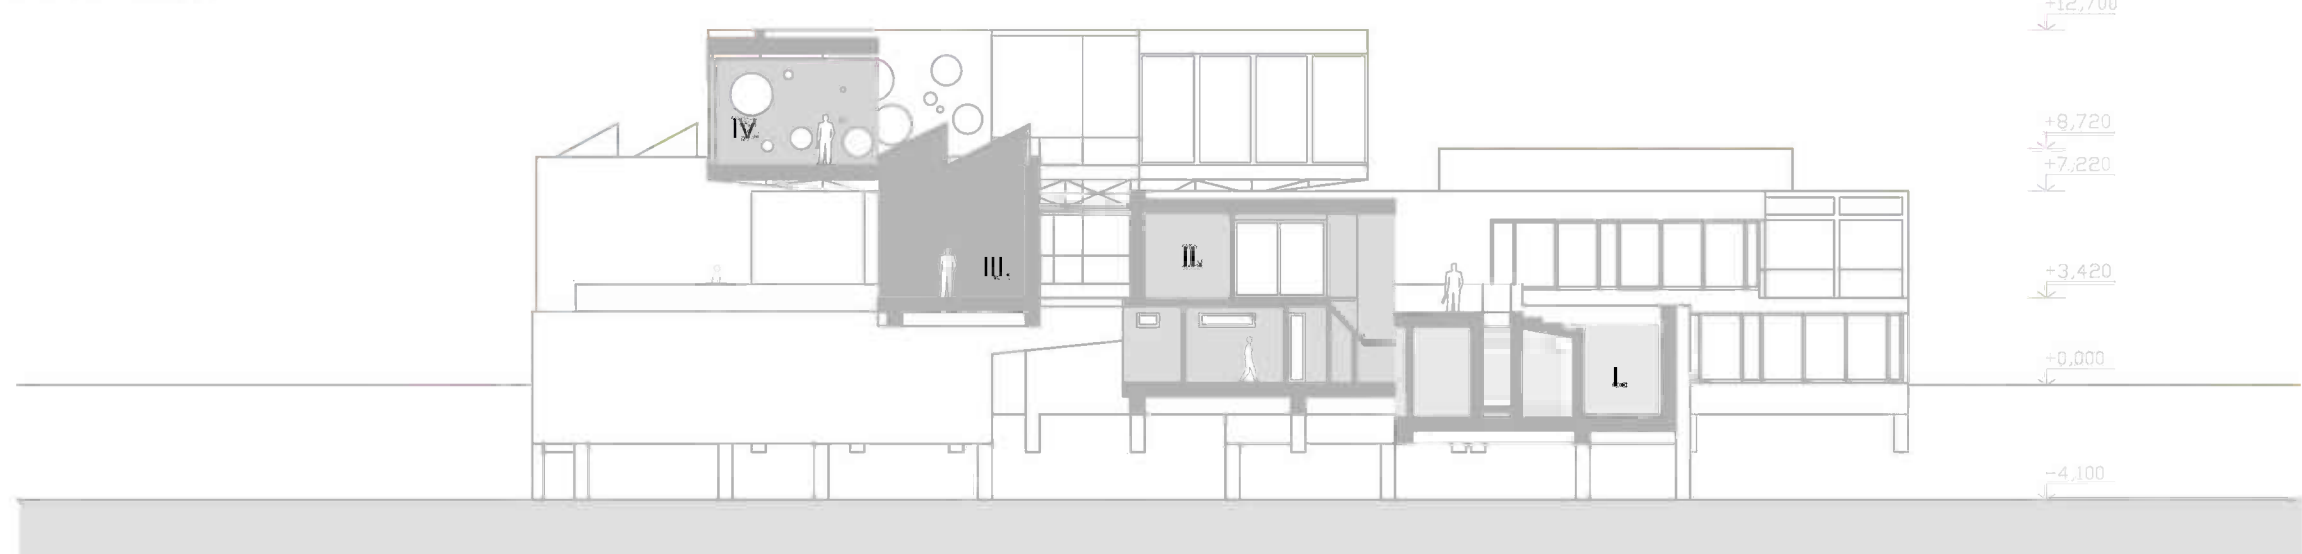

SECTION B-B'

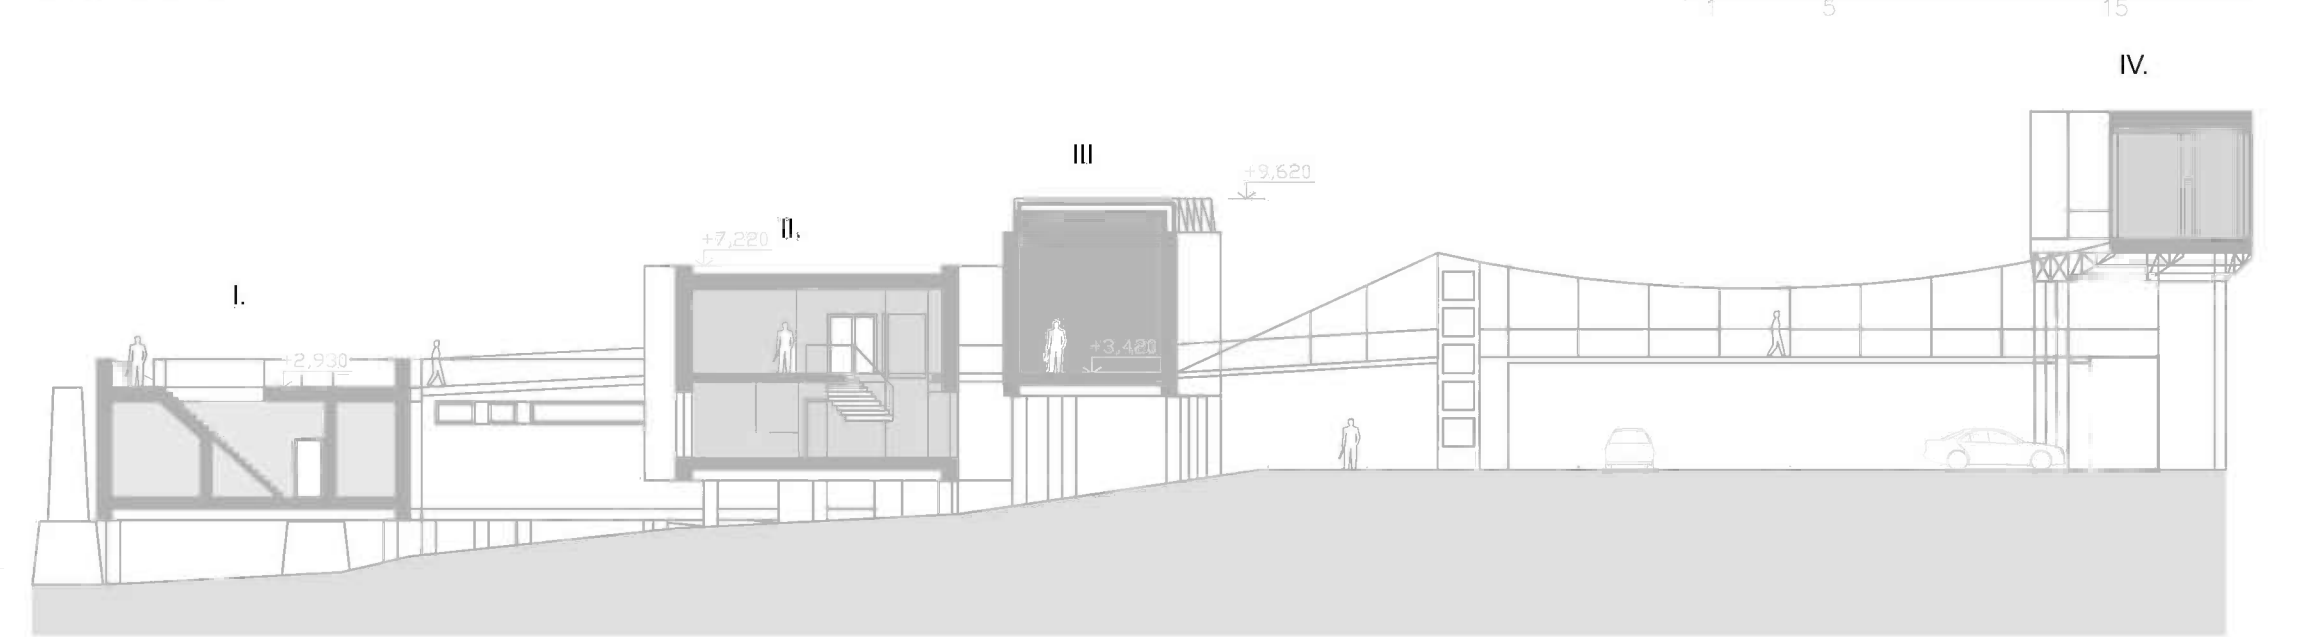

EAST ELEVATION

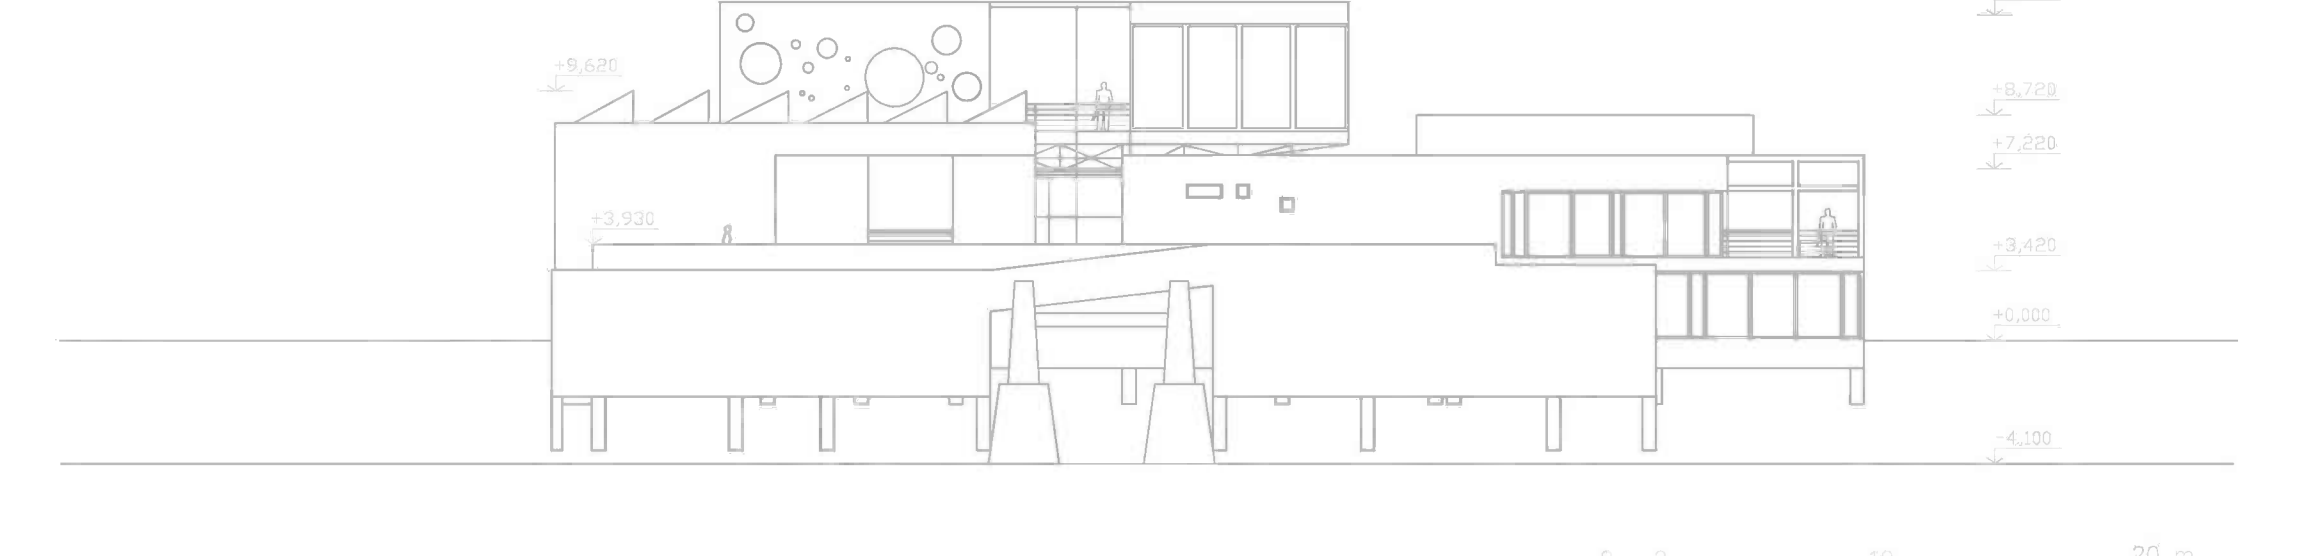

NORTH ELEVATION

