

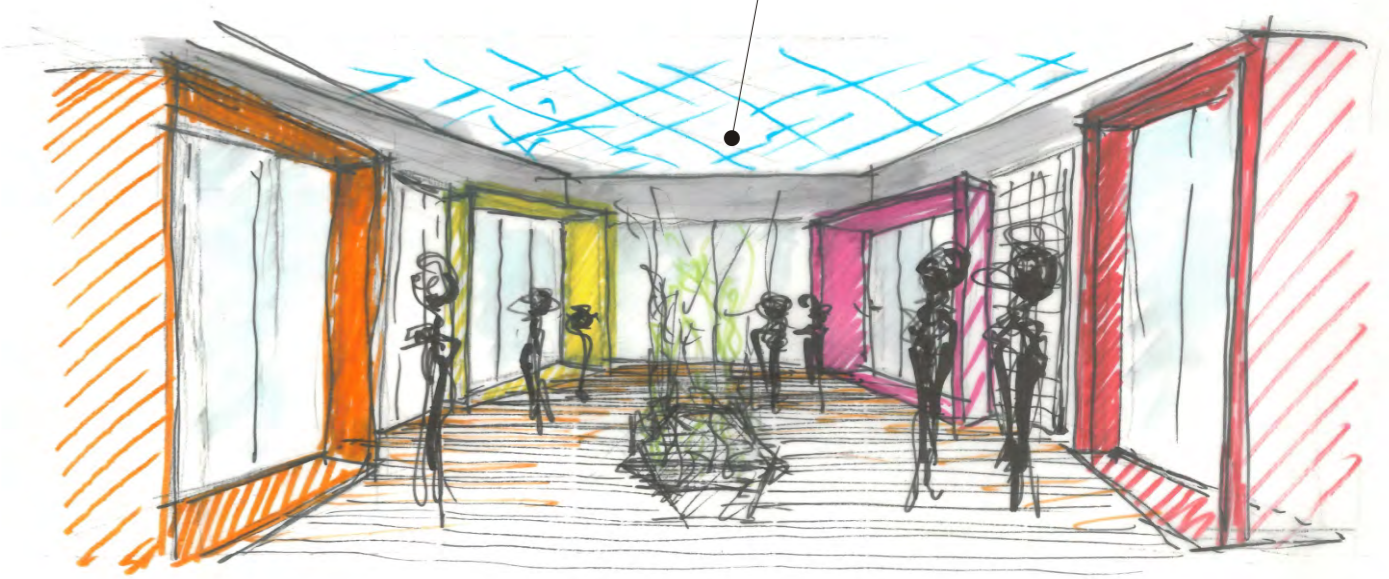




SITE PLAN 1:1000

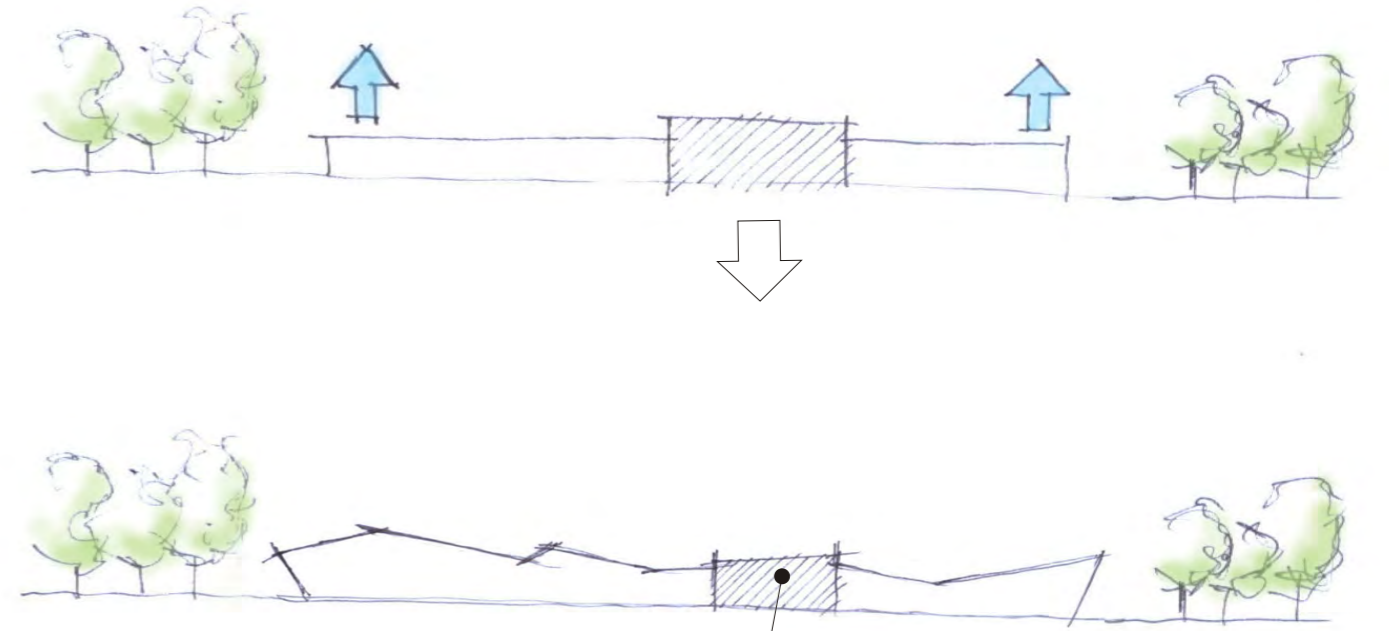

IDEA

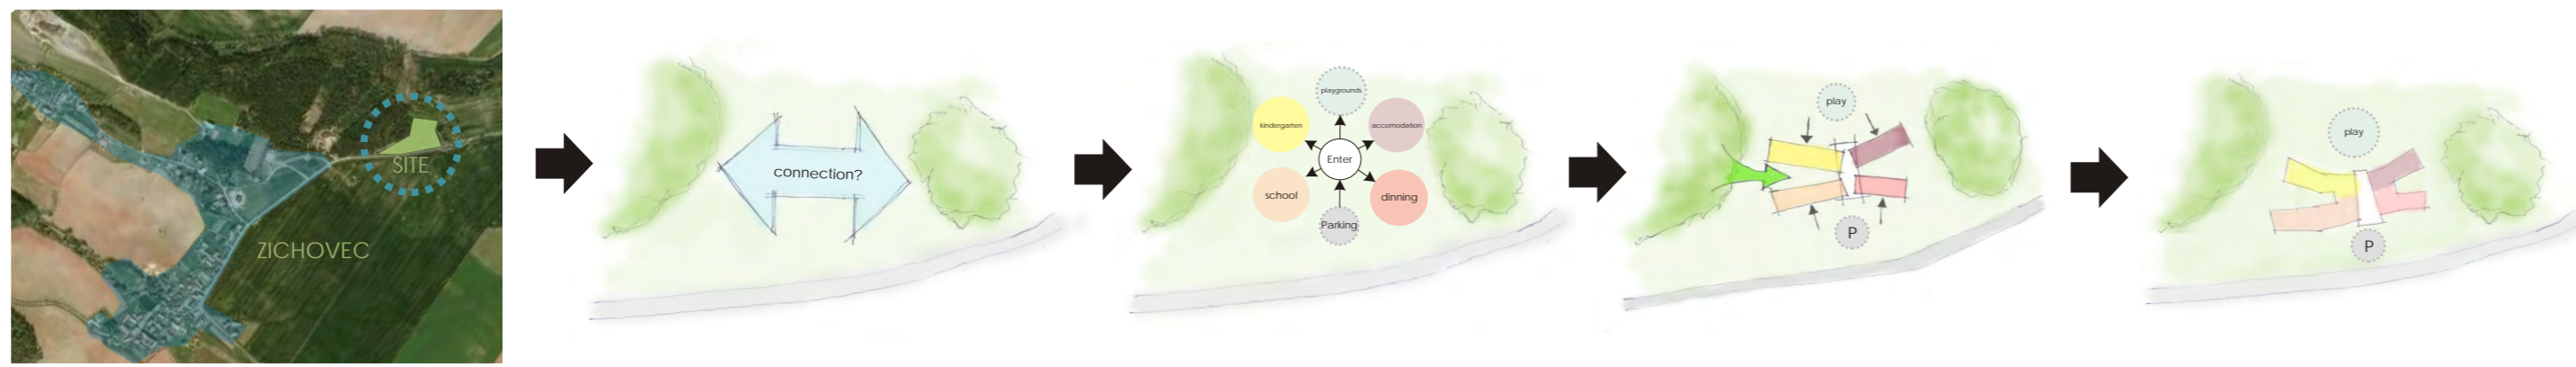

ECOLOGICAL CONCEPT

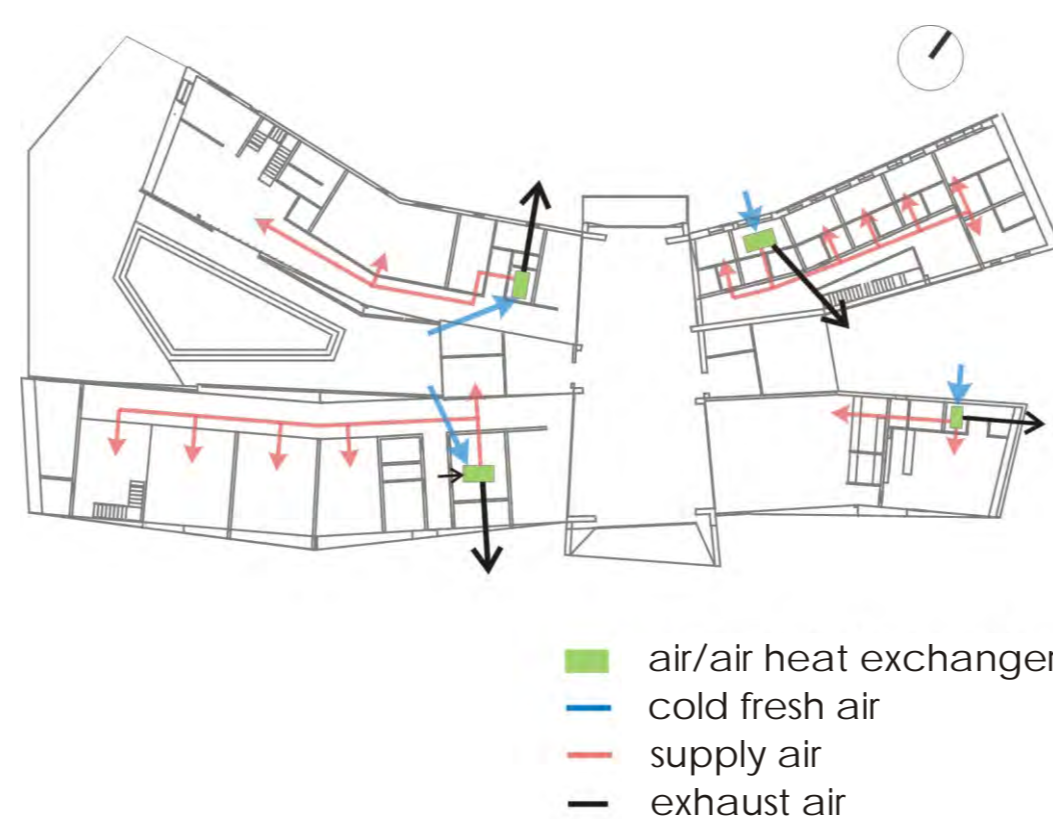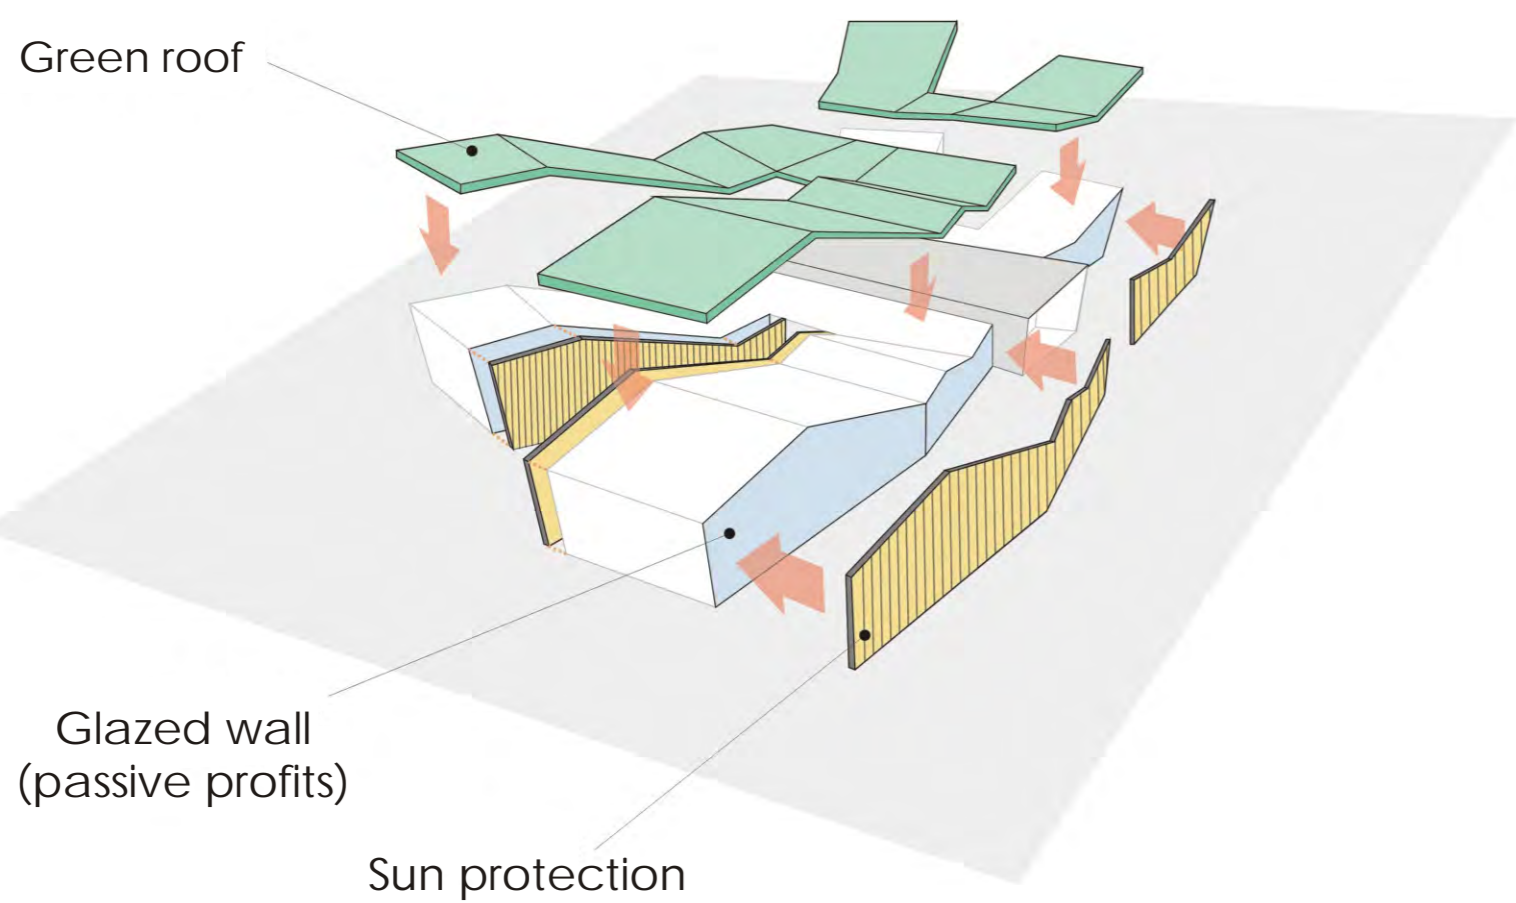

- air/air heat exchanger
- cold fresh air
- supply air
- exhaust air






1st FLOOR PLAN

LEGEND

- |                  |                              |                       |                         |
|------------------|------------------------------|-----------------------|-------------------------|
| main classroom   | canteen                      | forrest               | food supply             |
| music classroom  | tea room                     | accomodation/slepping | playground              |
| dressing room    | wheelchair accessible toilet | games                 | principal               |
| first aid room   | wheelchair accessible room   | technical room        | kindergarten playground |
| teacher room     | indian tent                  | sitting               | parking                 |
| exterior shelter | fireplace                    | outdoor sitting       |                         |

ANALYSIS OF FUNCTIONS

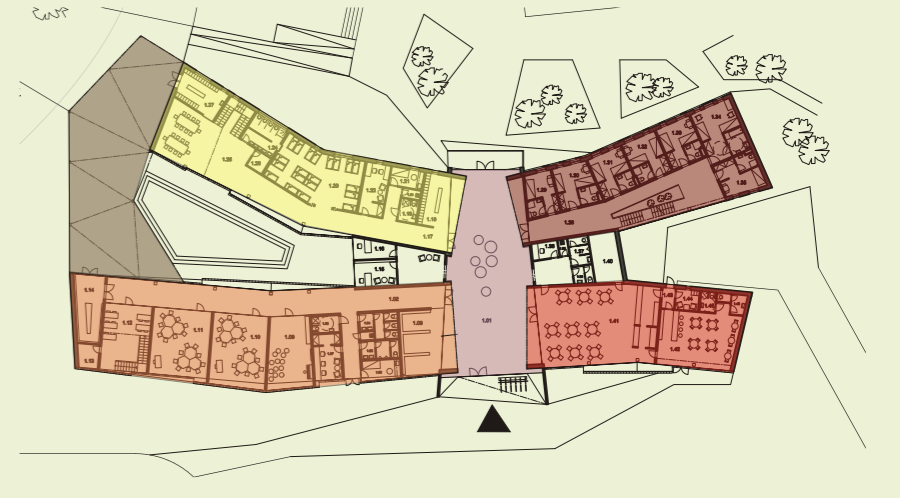


- |              |                  |
|--------------|------------------|
| kindergarten | canteen+tearoom  |
| school       | entrance hall    |
| accomodation | exterior shelter |

MAIN WAYS IN SCHOOL




- main ways in school
- way to tearoom
- way to playgrounds
- connection with nature

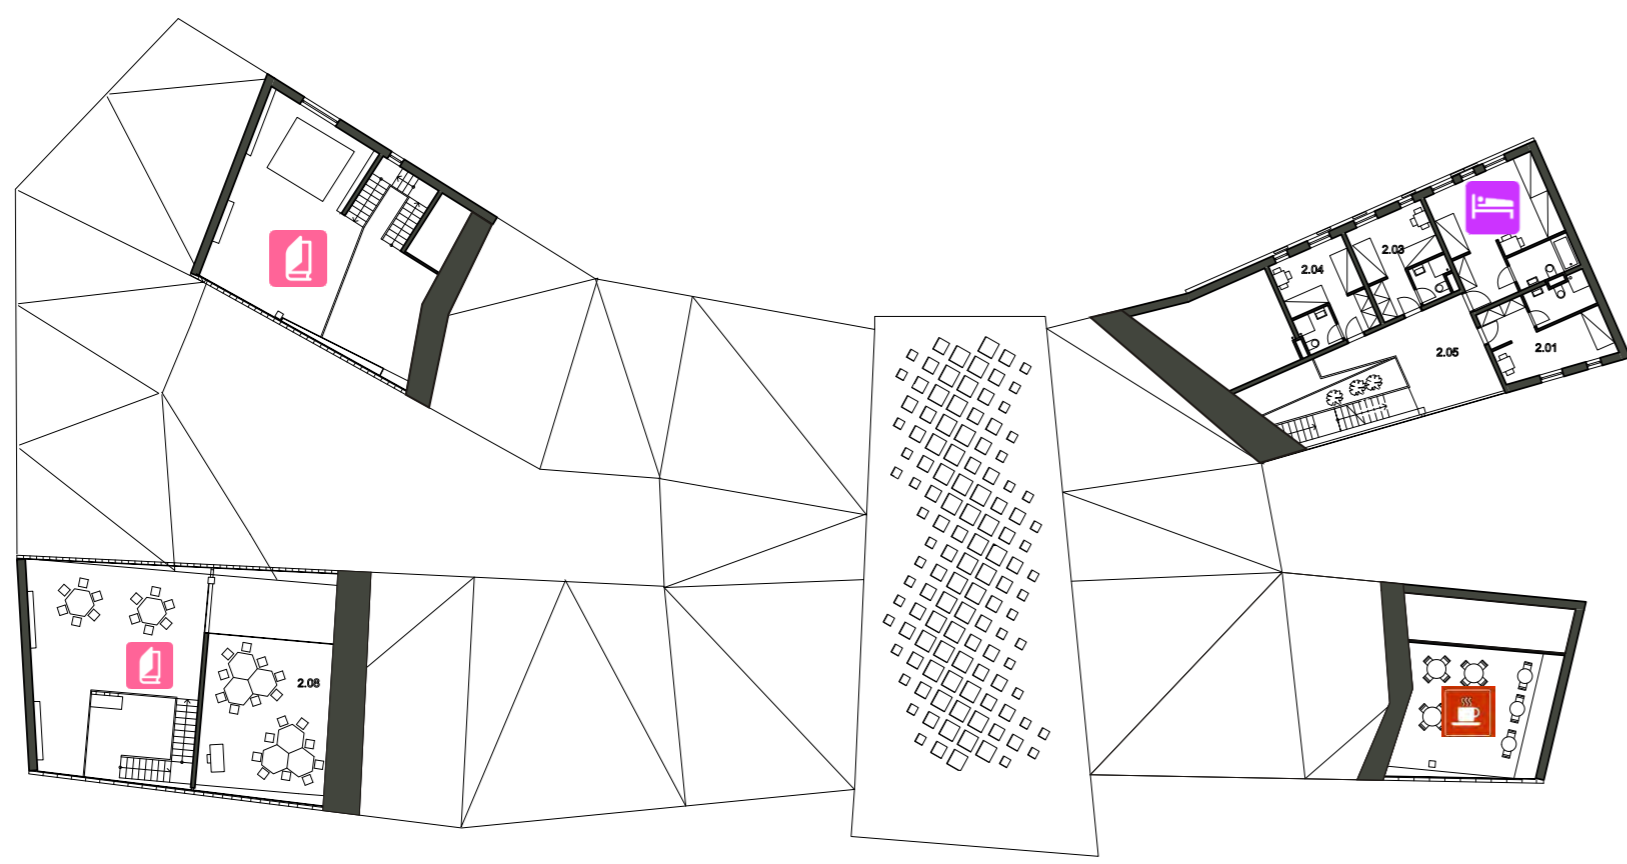

2nd FLOOR PLAN




BASEMENT

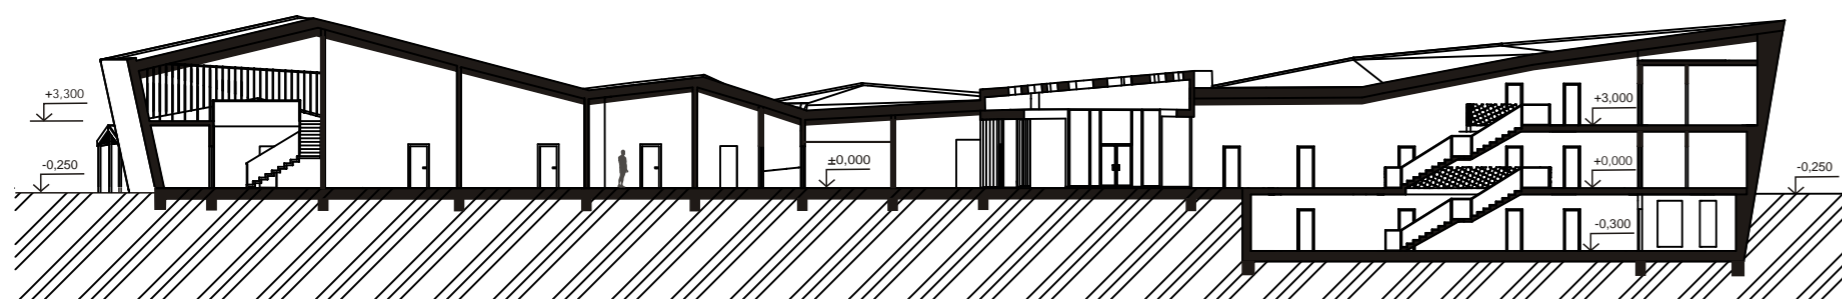


SECTION 1-1'





SOUTH-EAST ELEVATION

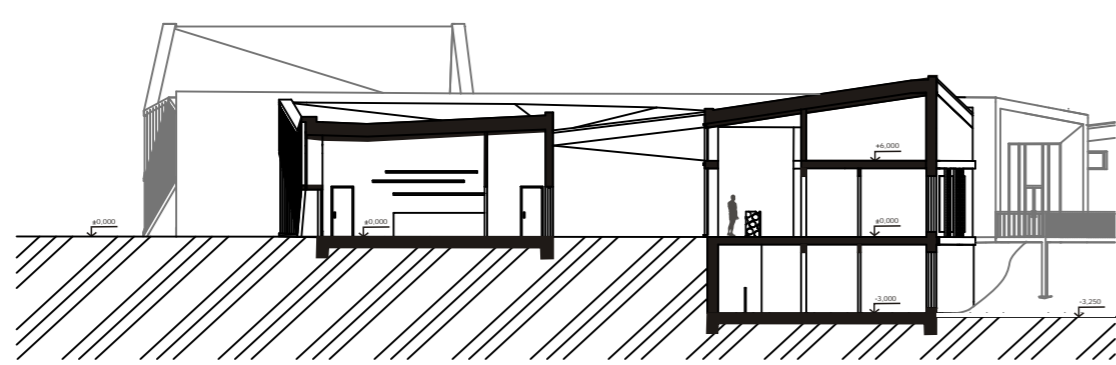


SECTION 2-2'

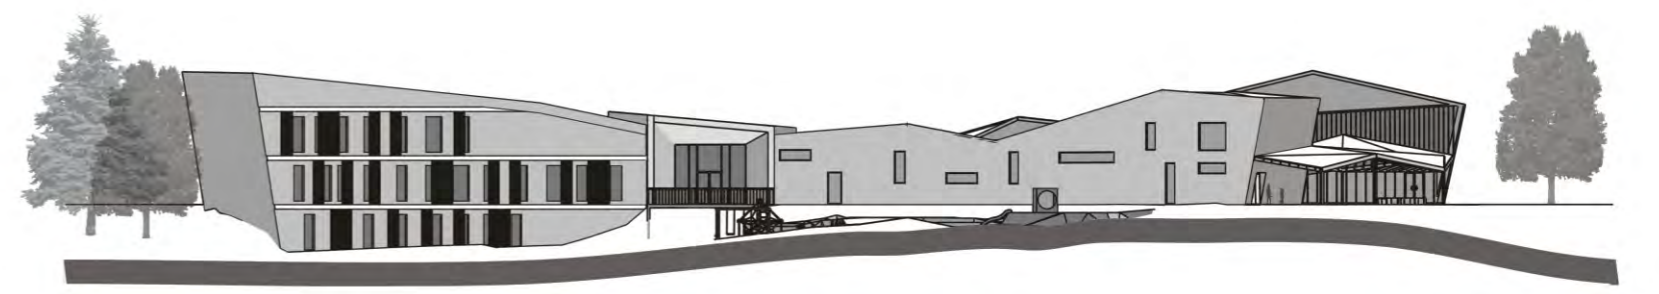

NORTH-WEST ELEVATION

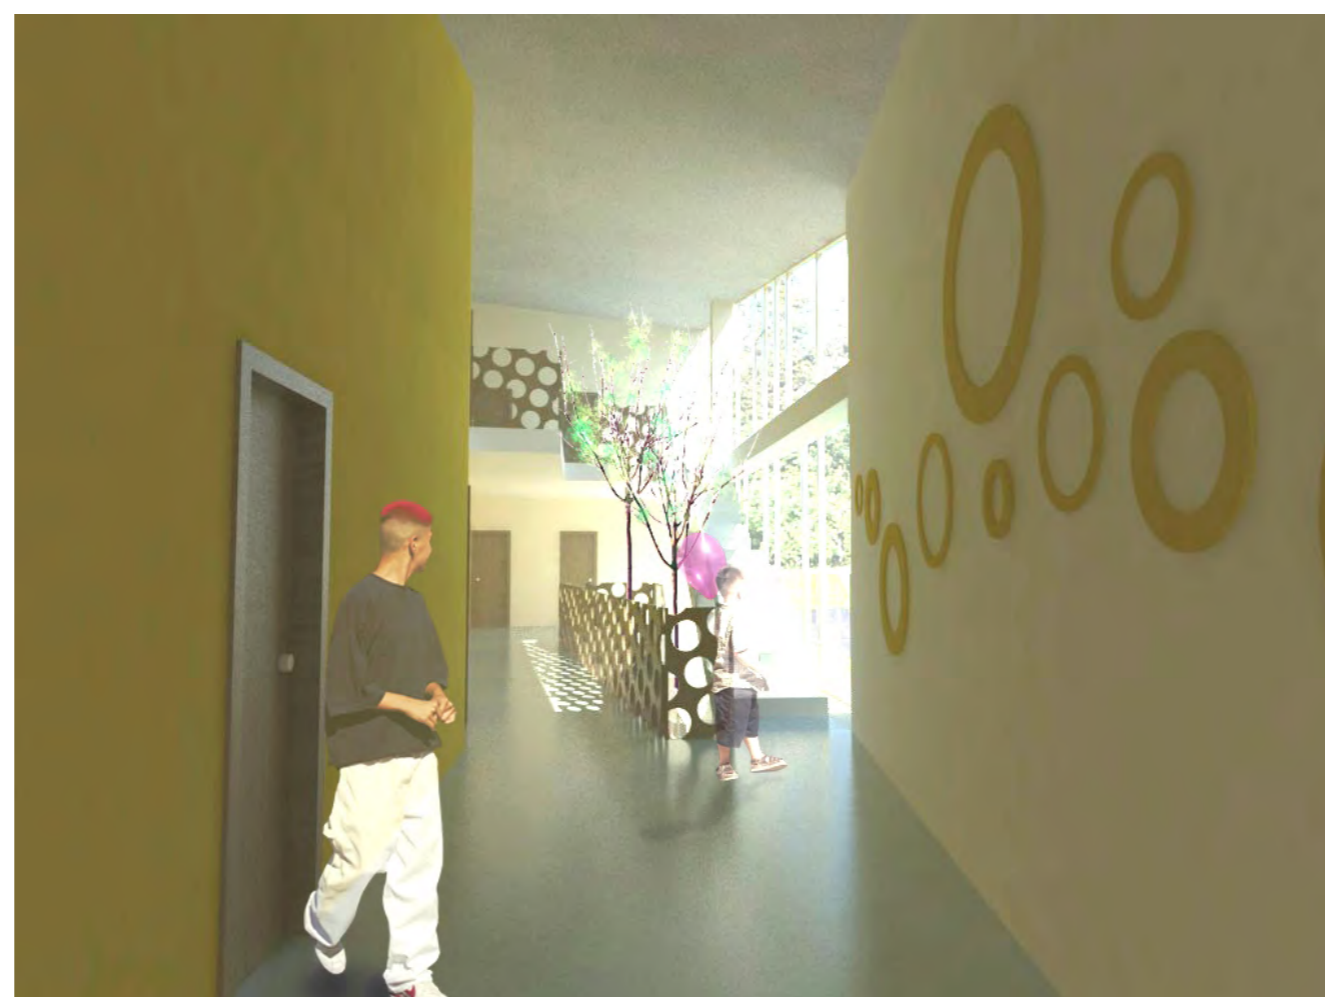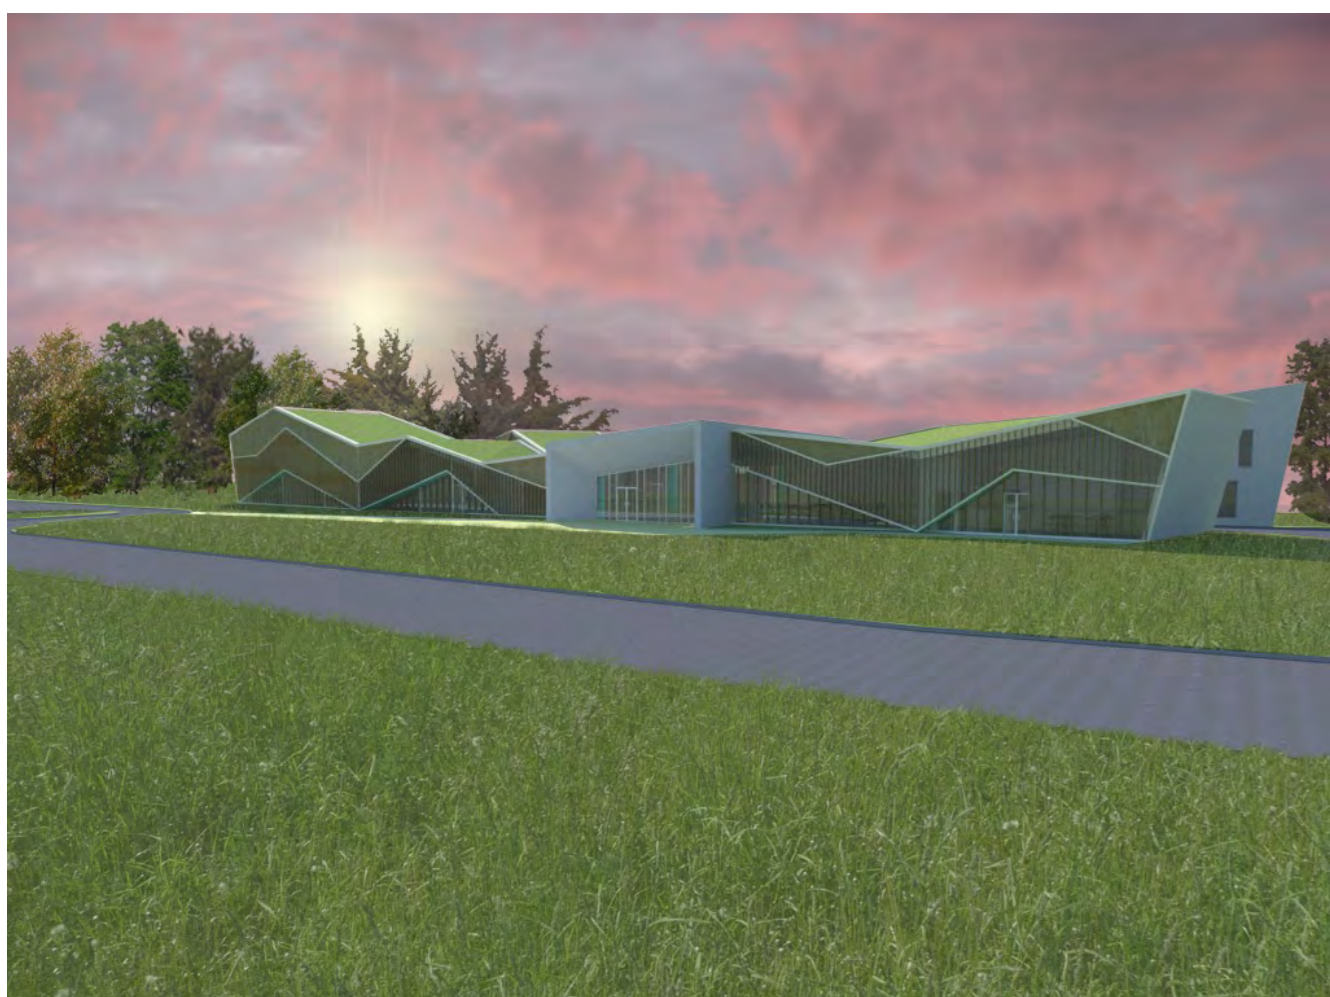

SOUTH-WEST ELEVATION

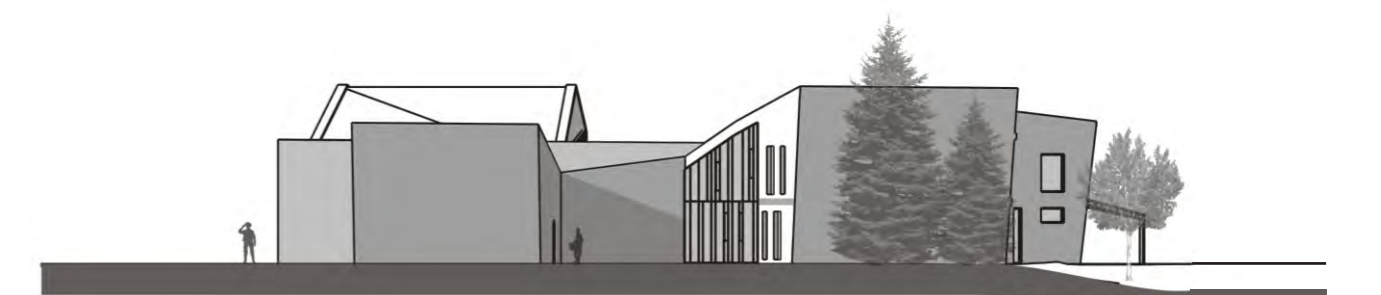

NORTH-EAST ELEVATION