







the harbour open plays for all

creation
spirit
playing
ostium
amfiteather
observatorium

1 big > cube
3 small

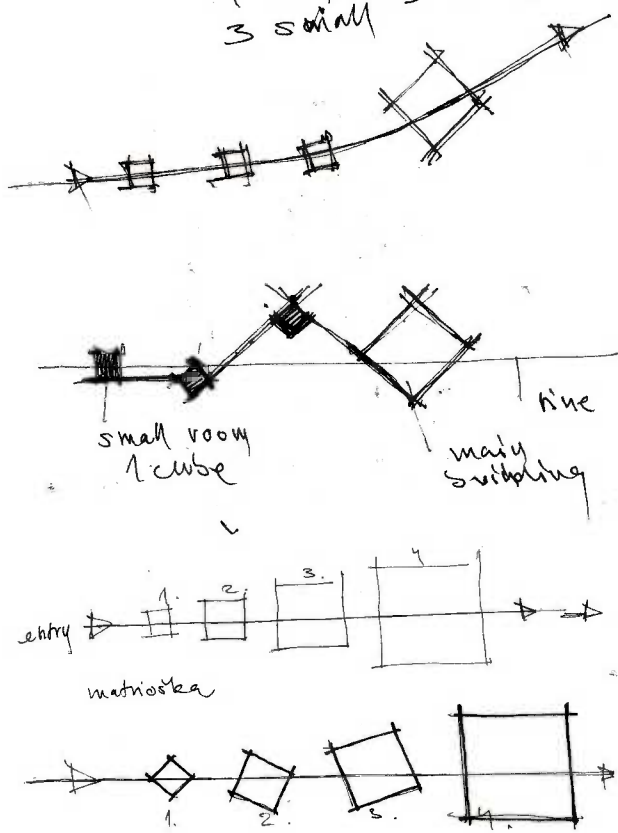







libretto objects

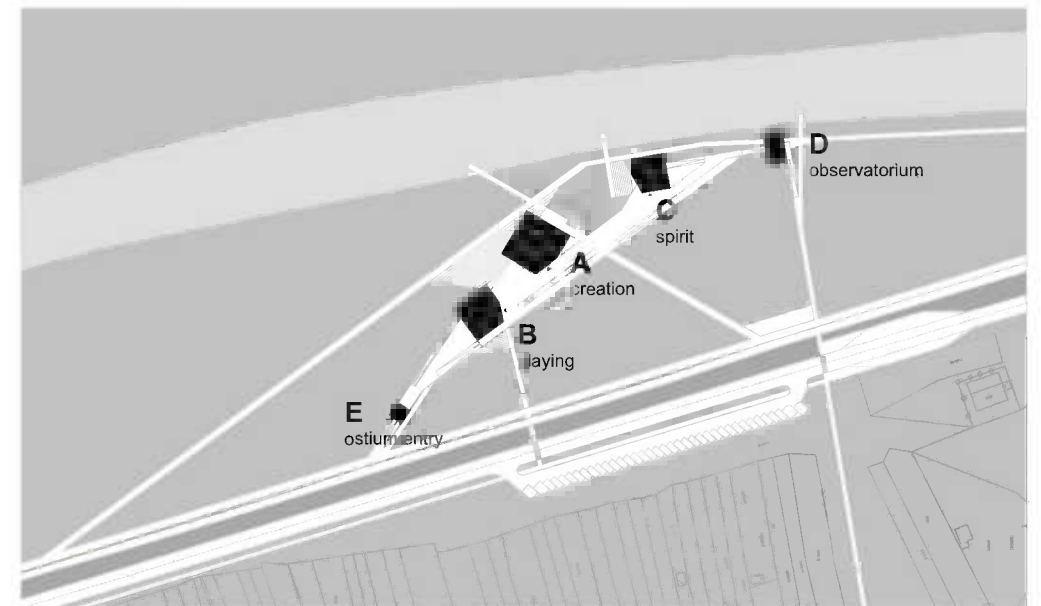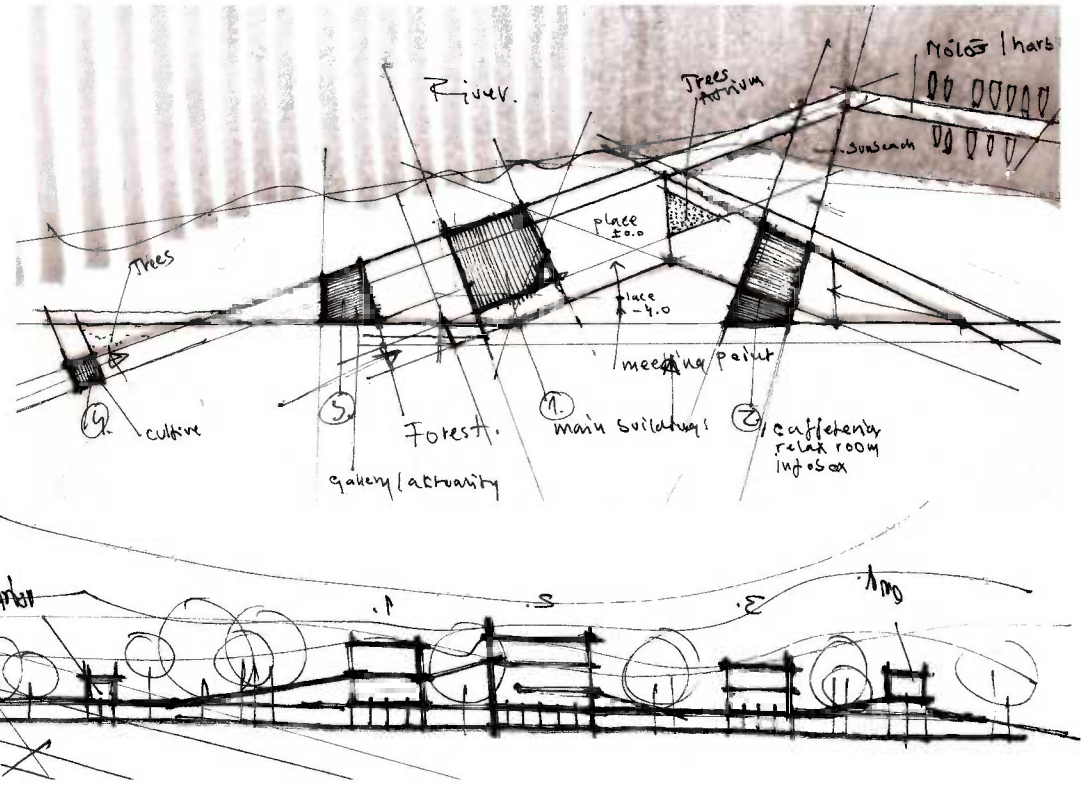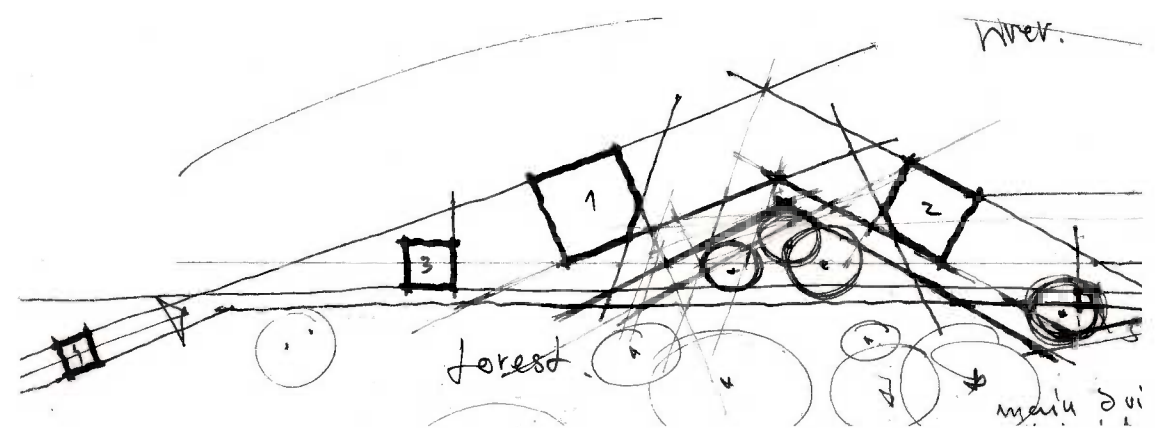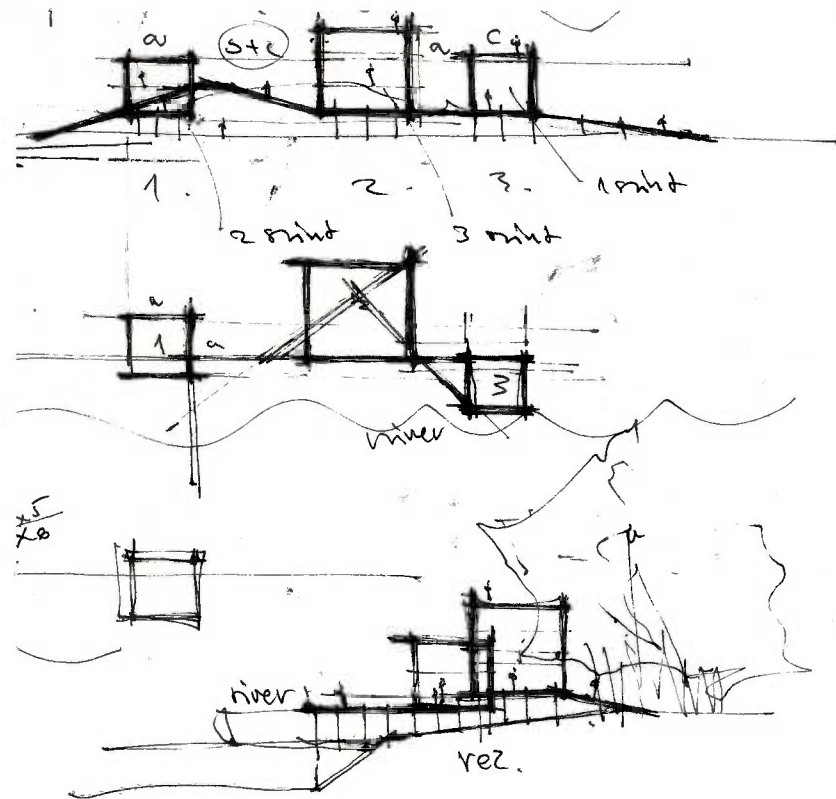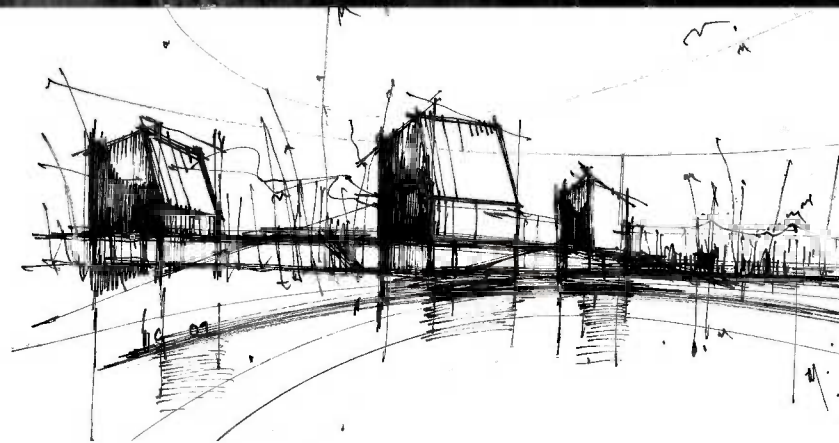




libretto genius loci





libretto myth, symbol

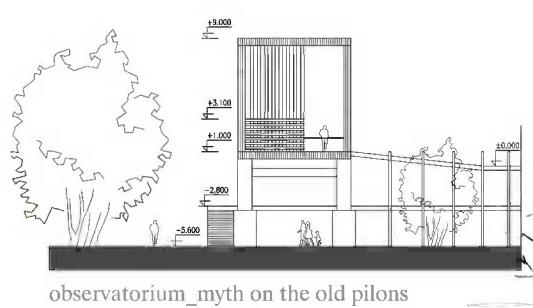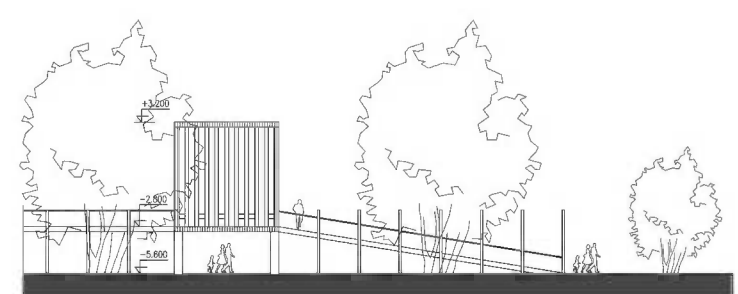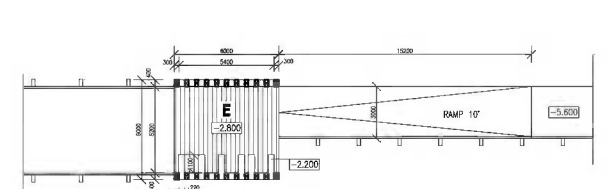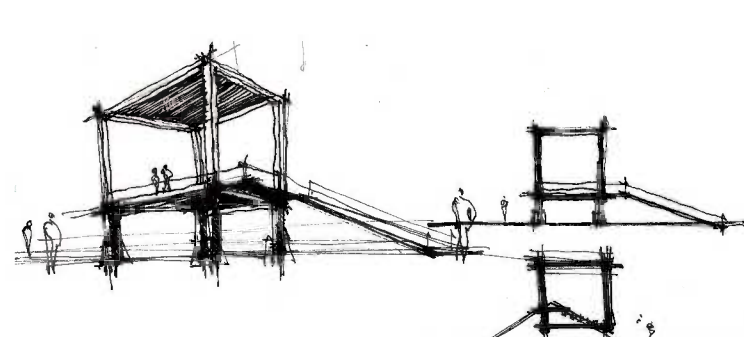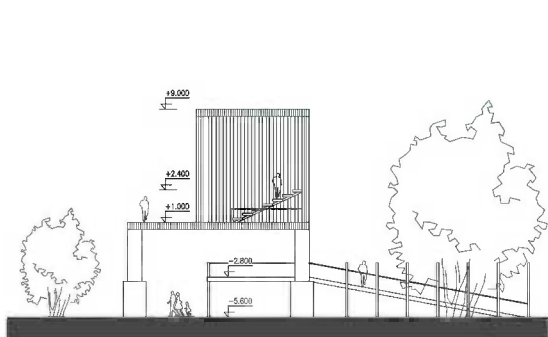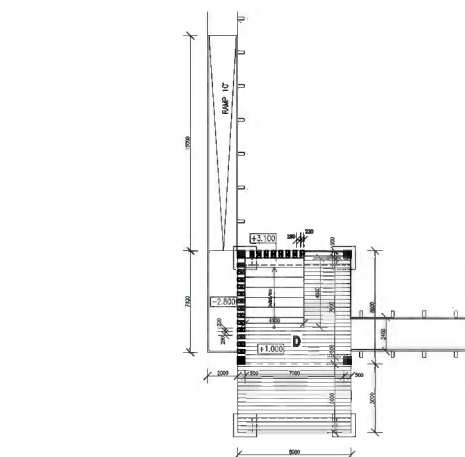


observatorium_myth on the old pilons

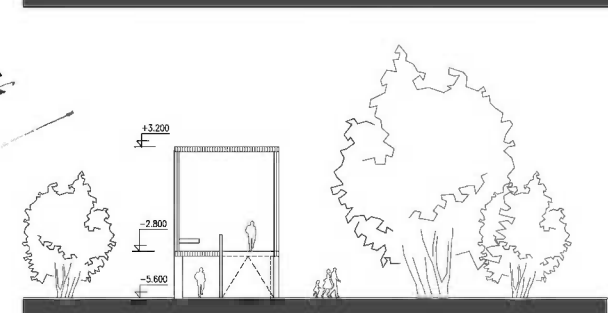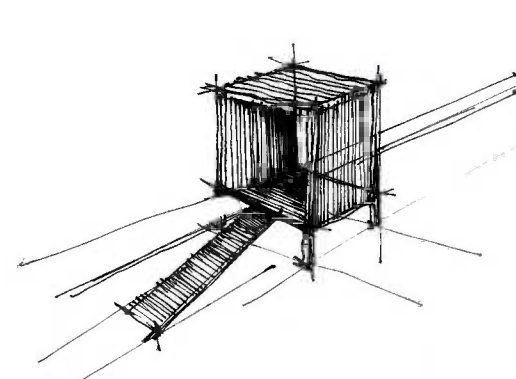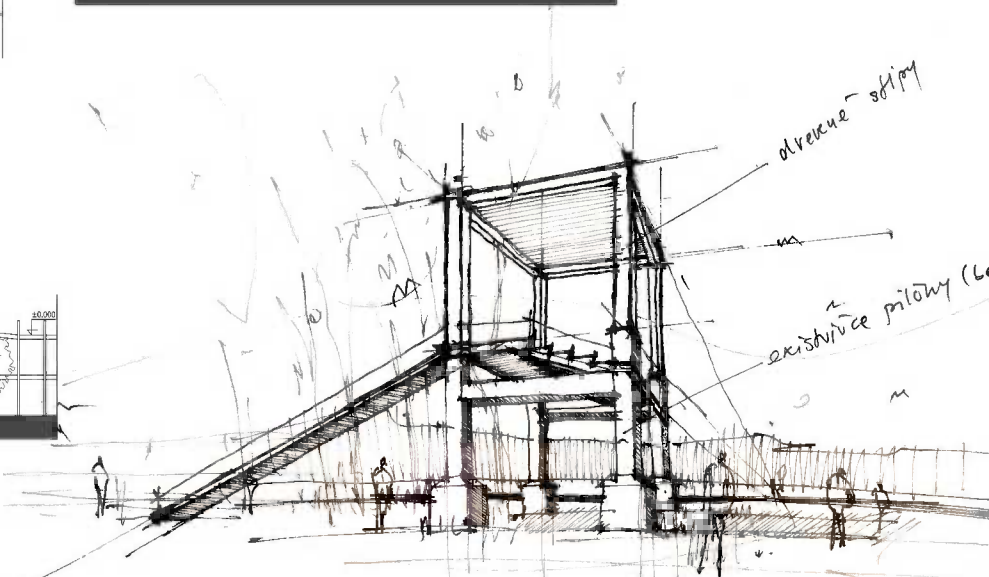

ostium_entry gate

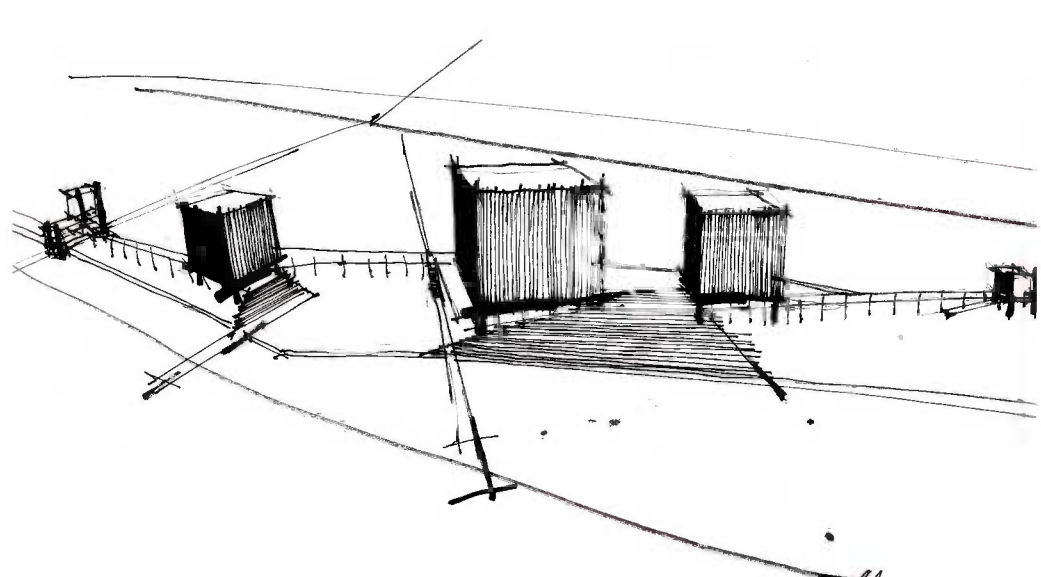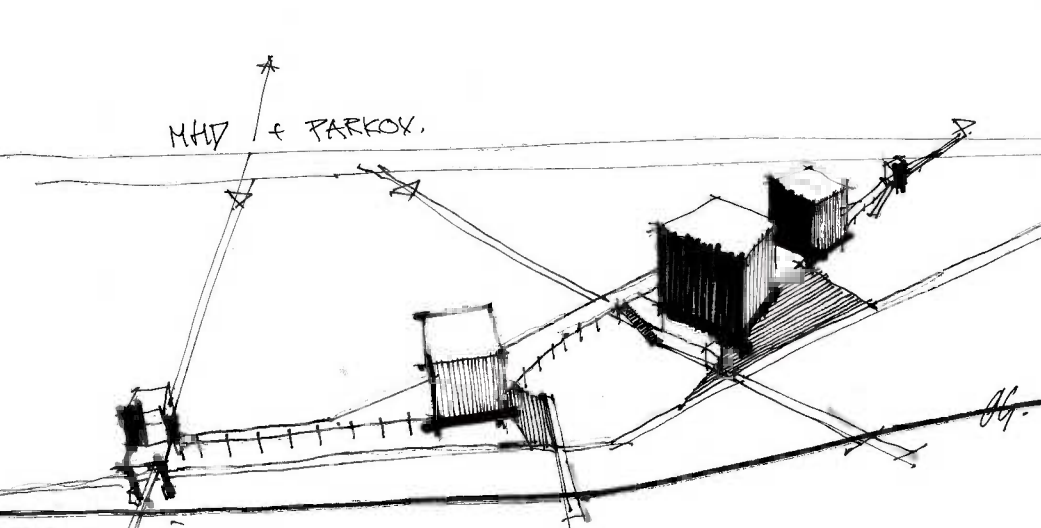

perspective

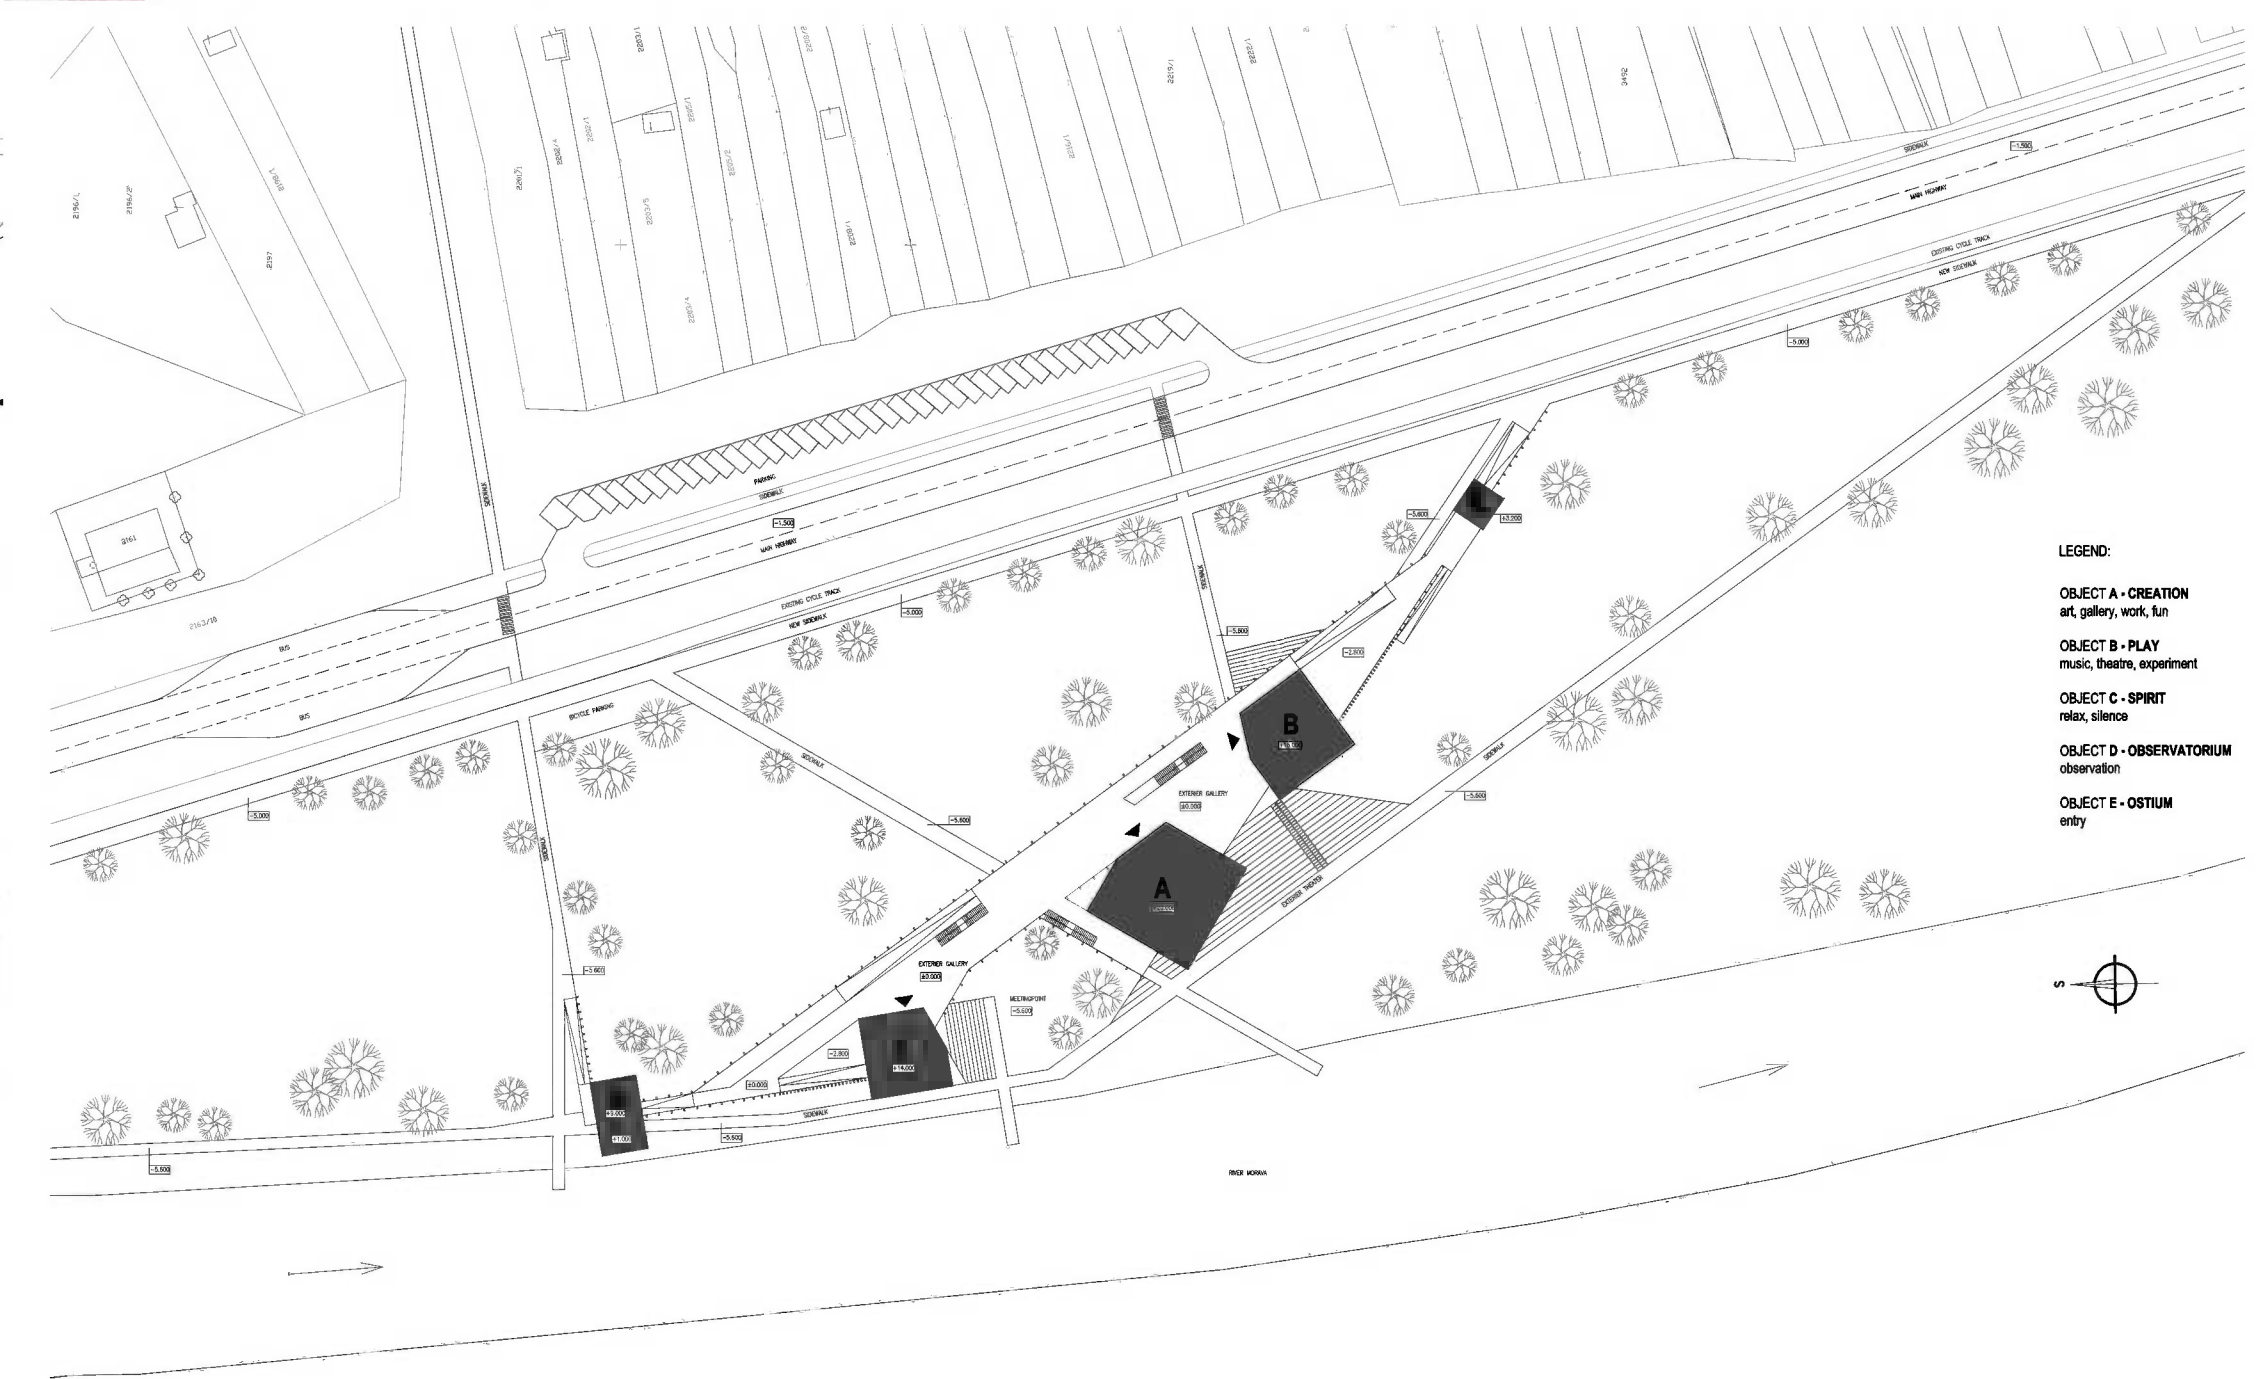


LEGEND:
OBJECT A - CREATION
art, gallery, work, fun
OBJECT B - PLAY
music, theatre, experiment
OBJECT C - SPIRIT
relax, silence
OBJECT D - OBSERVATORIUM
observation
OBJECT E - OSTIUM
entry


situation M=1:1000

the harbour open plays for all


creation
spirit
playing
ostium
amfiteather
observatorium

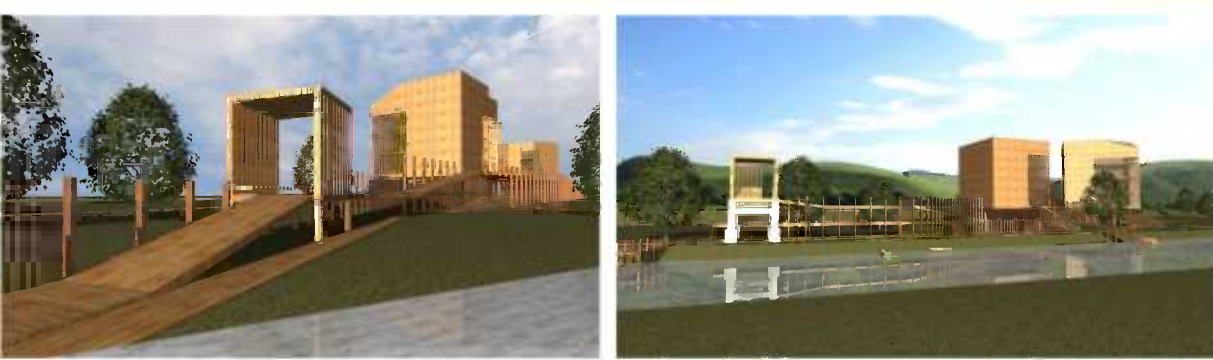


visualization

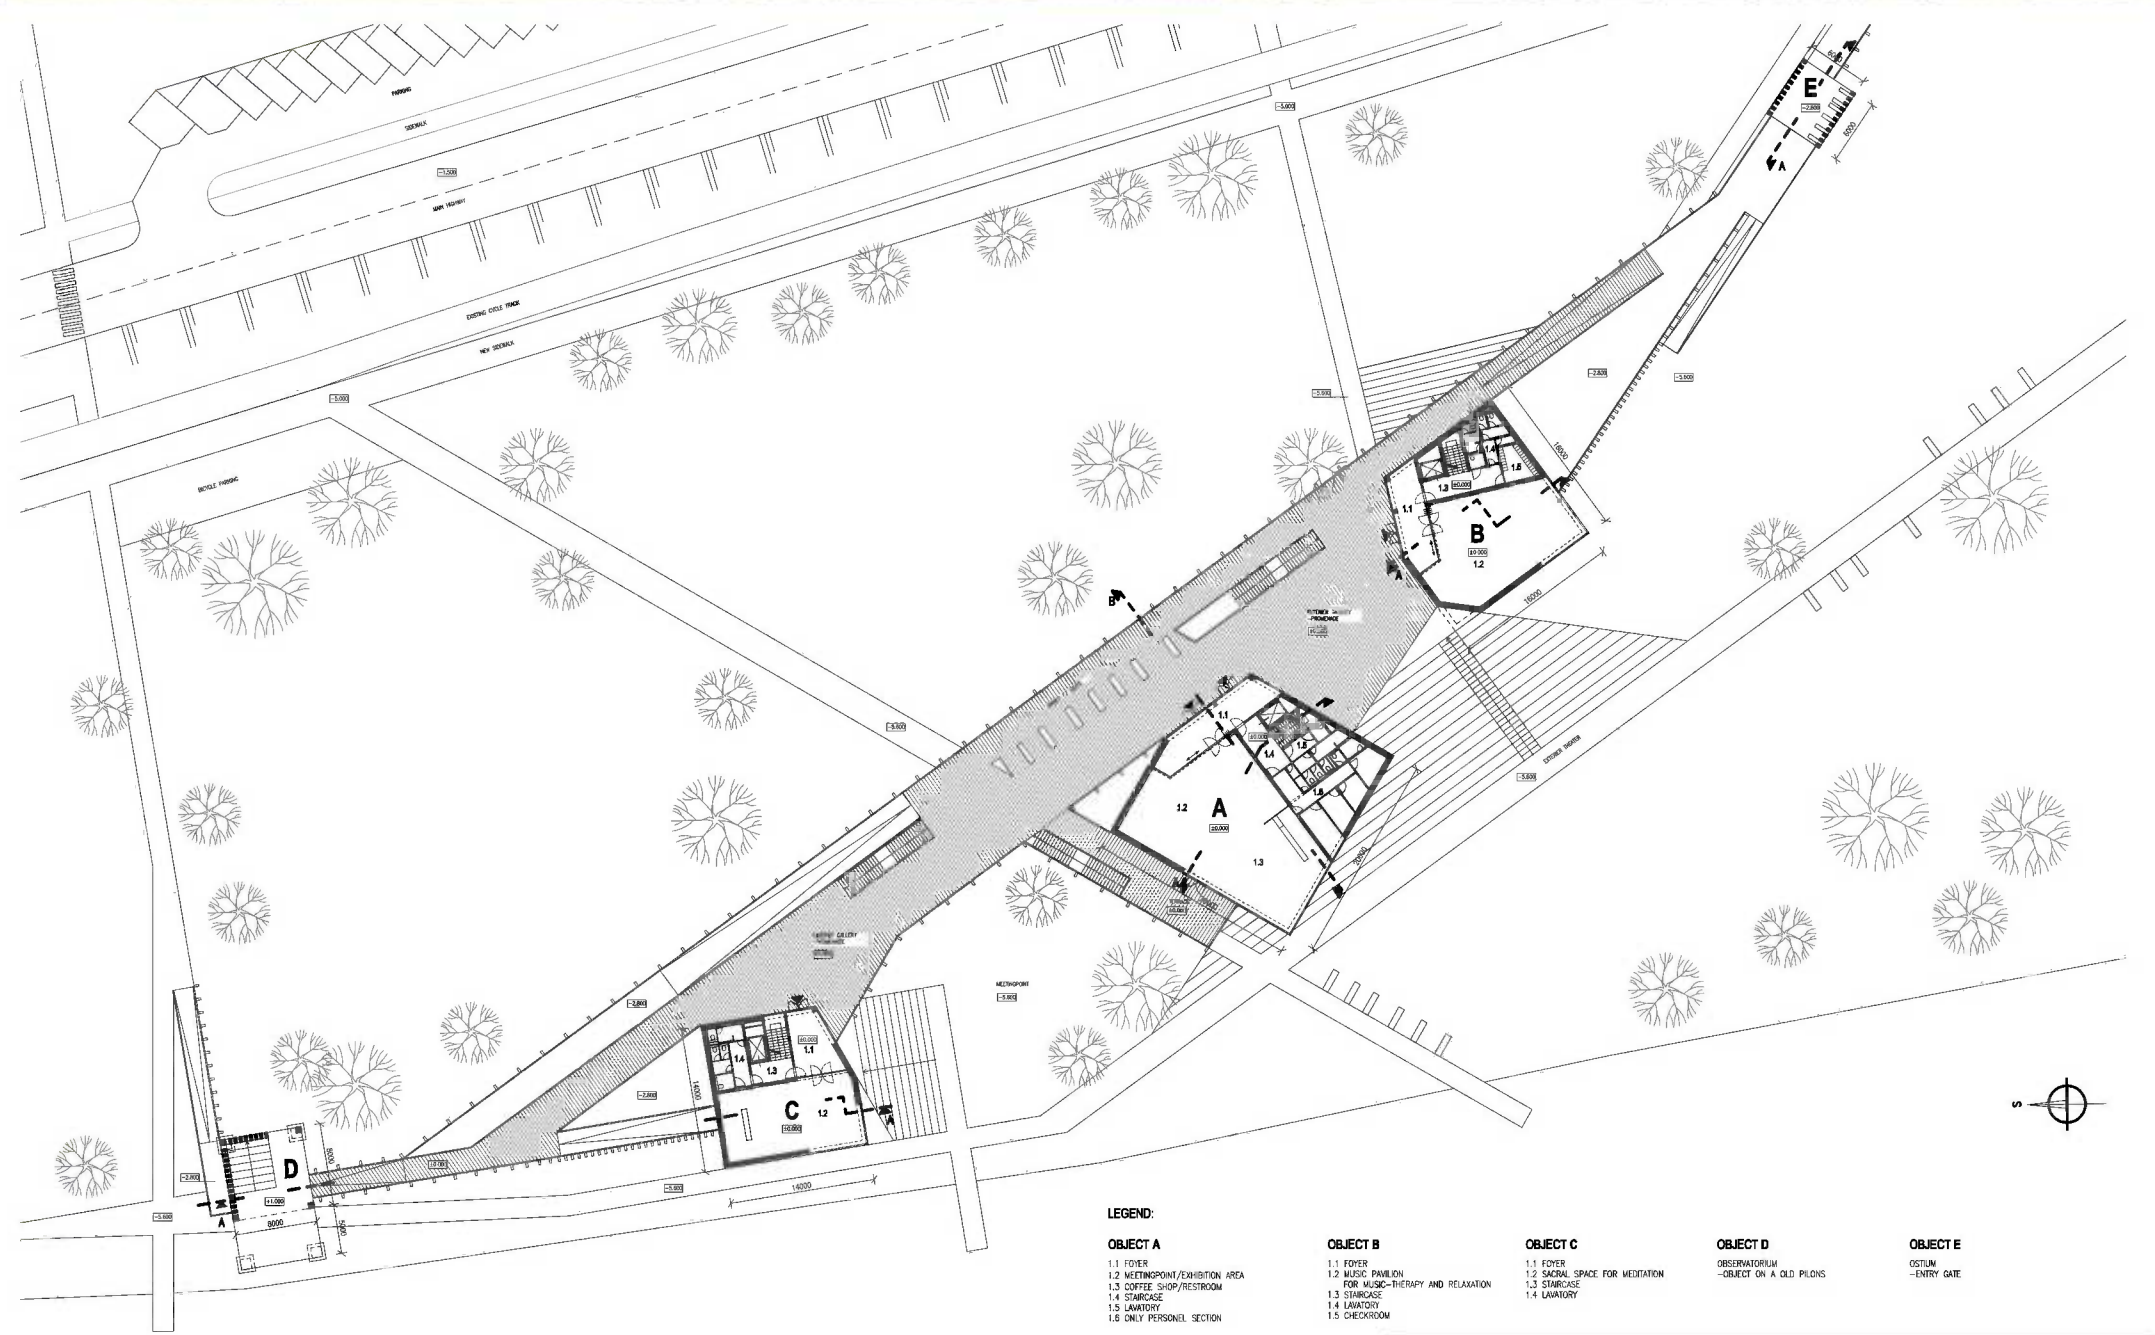


ground floor plan_M=1:500

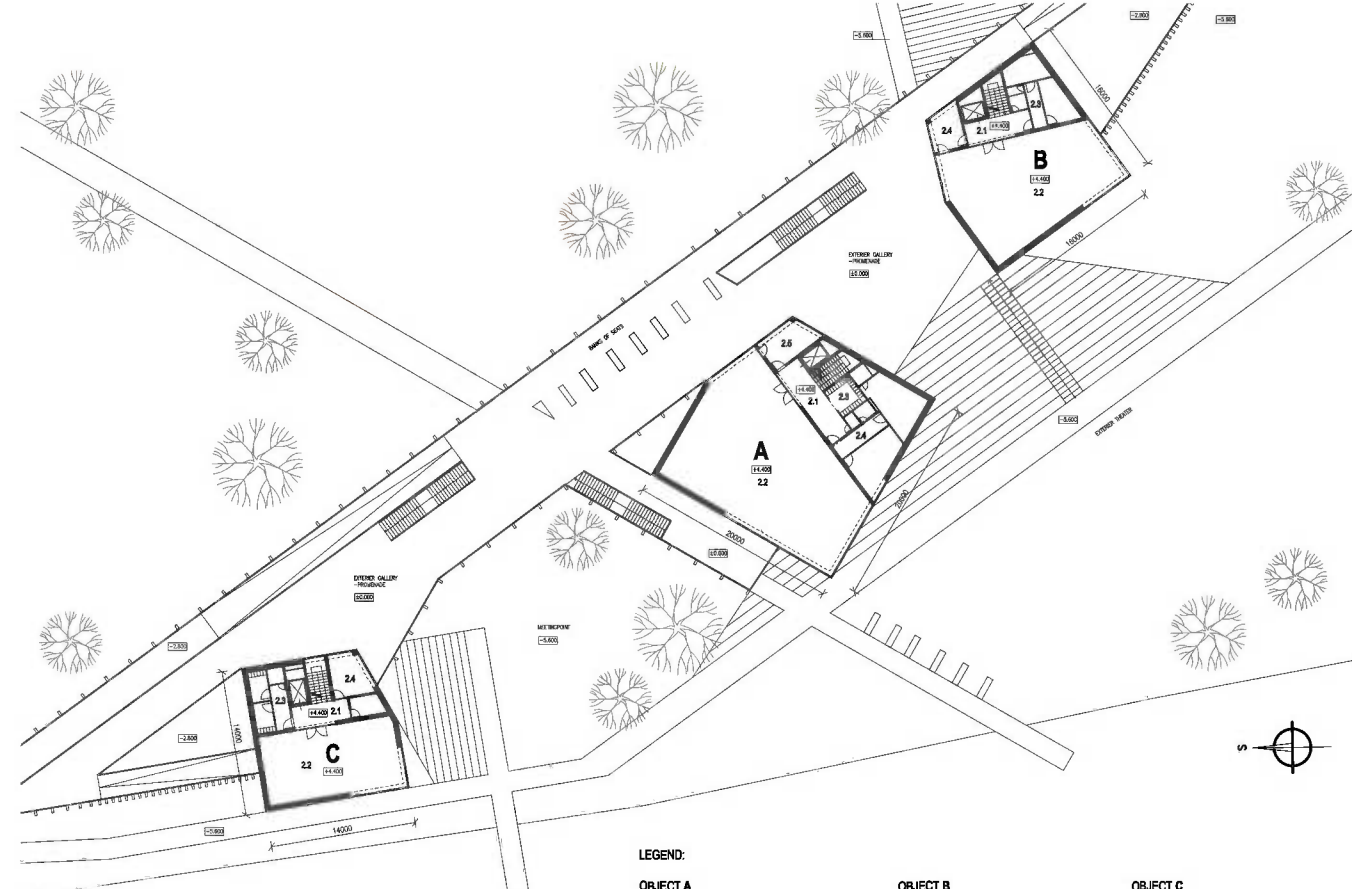


second floor plan_M=1:500

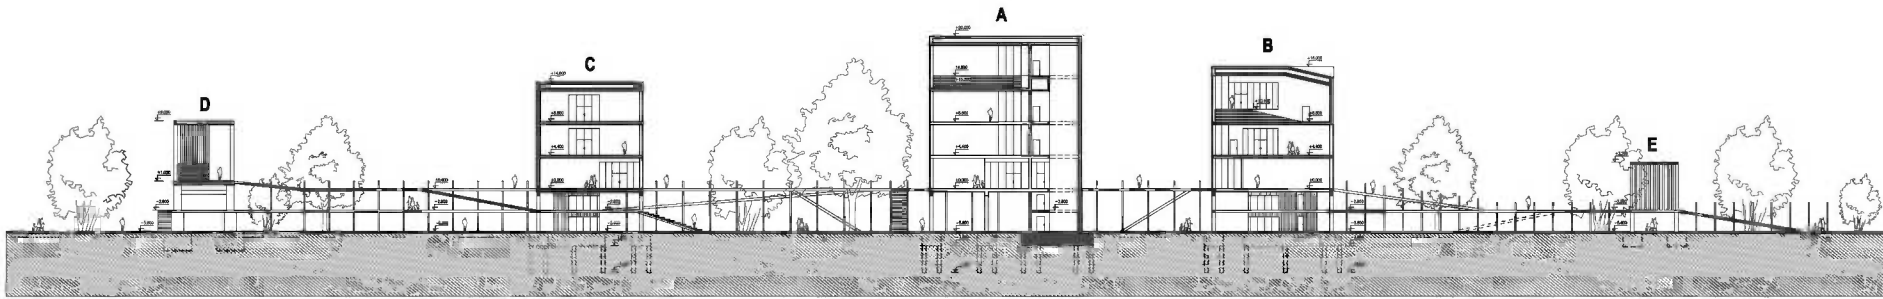


section A_lengthwise_M=1:500

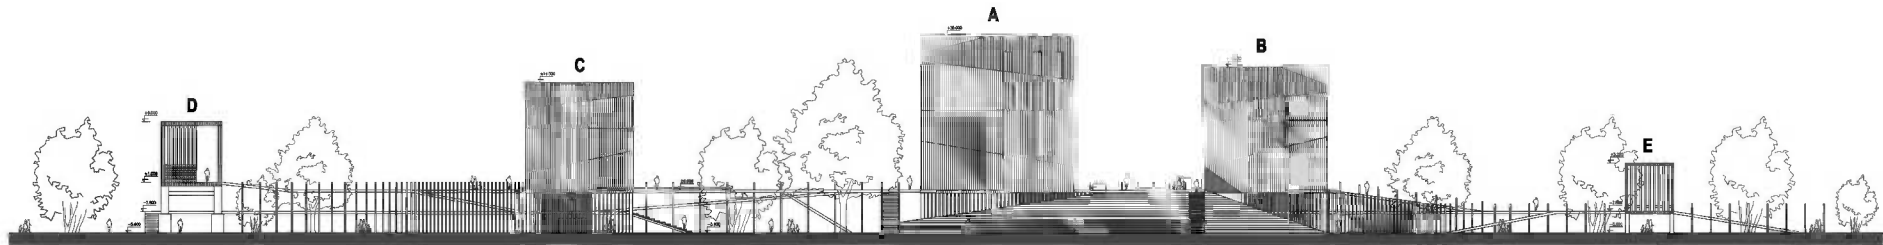


front view from the river_lengthwise_M=1:500

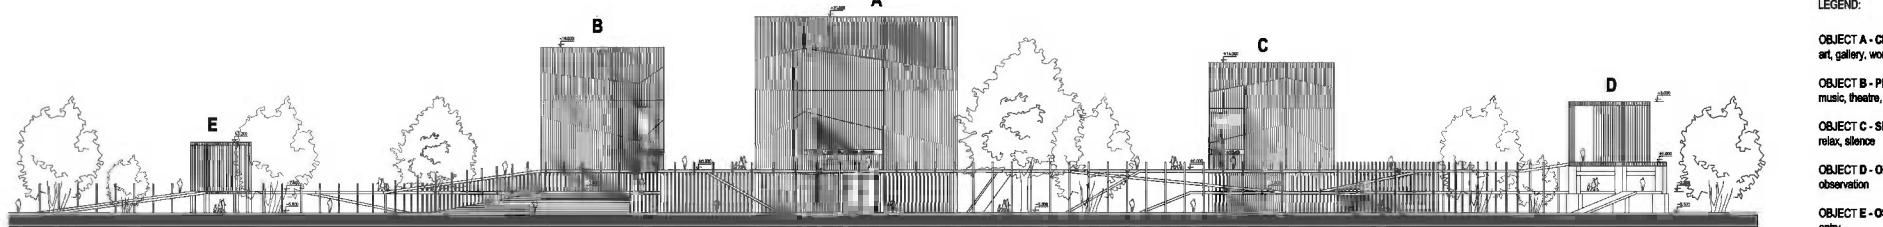

front view from the highway_M=1:500

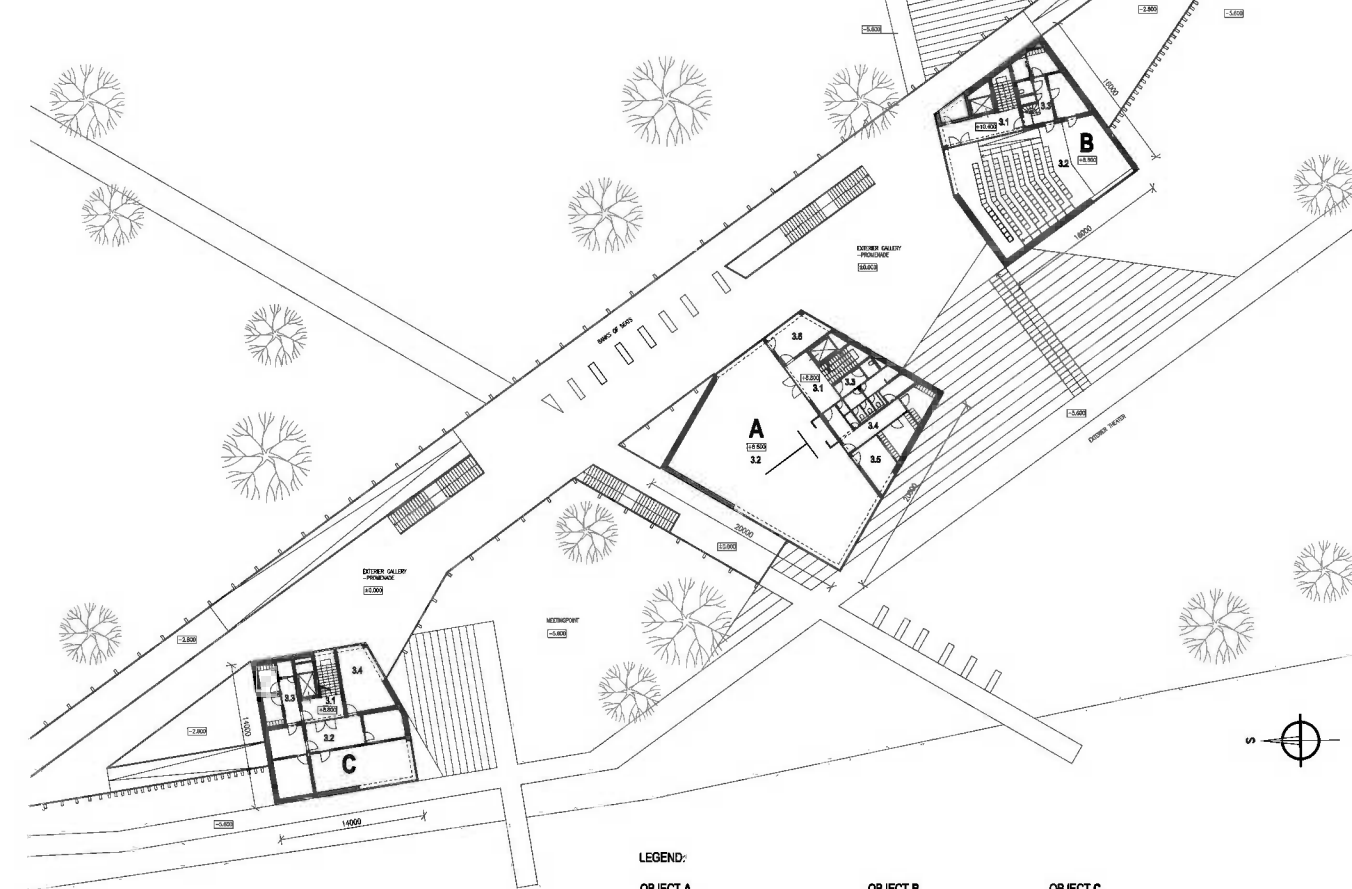

third floor plan_M=1:500

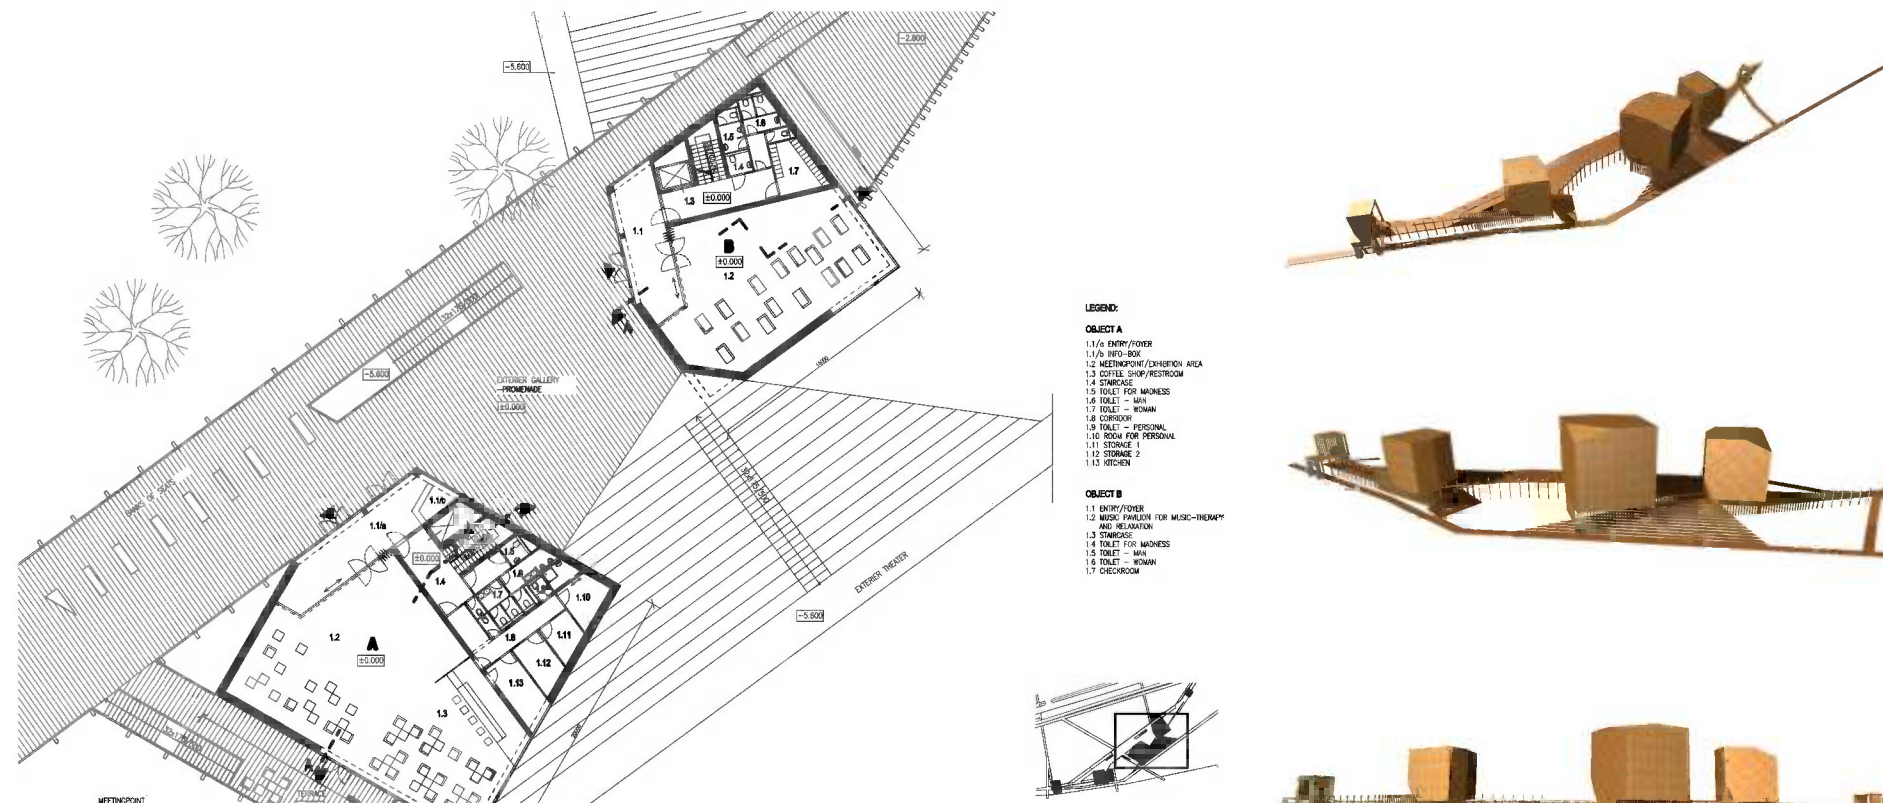

third floor plan_M=1:500