



MEETINGPOINT <4> SANDBERG- „MP 4 S"090271

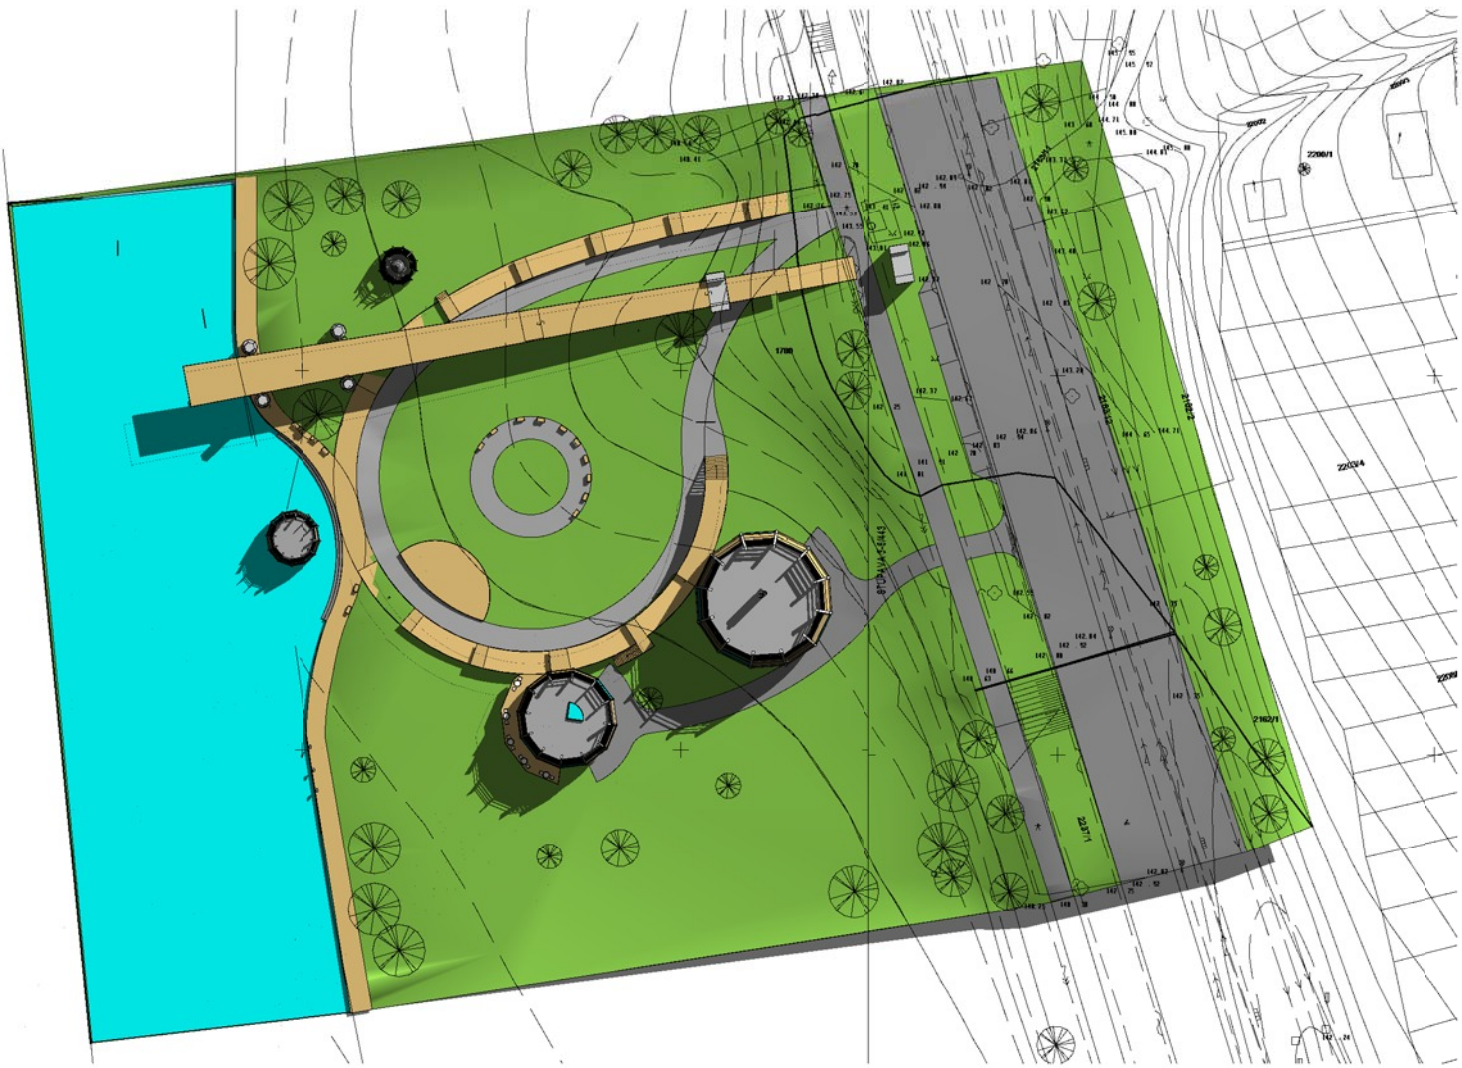

NATURE, MAN , AND SPORT JOINED TOGETHER IN ONE SPACE
THE PHILOSOPHY OF THE ARCHITECTURAL CONCEPT COMES FROM THE NATURAL ENVIRONMENT AND ITS BIOTOPS AND RESPECT IT
INTERESTING LAND PROVIDES MANY POSIBILITIES FOR ACTIVITIES FOR PEOPLE
MAIN IDEA OF BUILDING SHAPE DESIGN COMES FROM NATURAL SHAPE -WATER LILLY BLOSSOM

OBJECT PROVIDES ONE CENTRAL OPEN SPACE WHERE PEOPLE CAN REST AND MEET EACH OTHER IT IS PLACE WHERE BICYCLE PATH AND RIVER MORAVA ARE MEETIG
THERE ARE FOUR SEPARATE OBJECTS USED AS MULTIPURPOSE HALL,CAFETTERIE , MEDITATION REST AND REFRESHMENT SPACE, AND GRILL SPACE
CENTRAL SPACE IS USED FOR MEETINGS AND OPEN AIR CONCERTS
MATERIALS : WOOD CLADDING STEEL FRAME AND YTONG

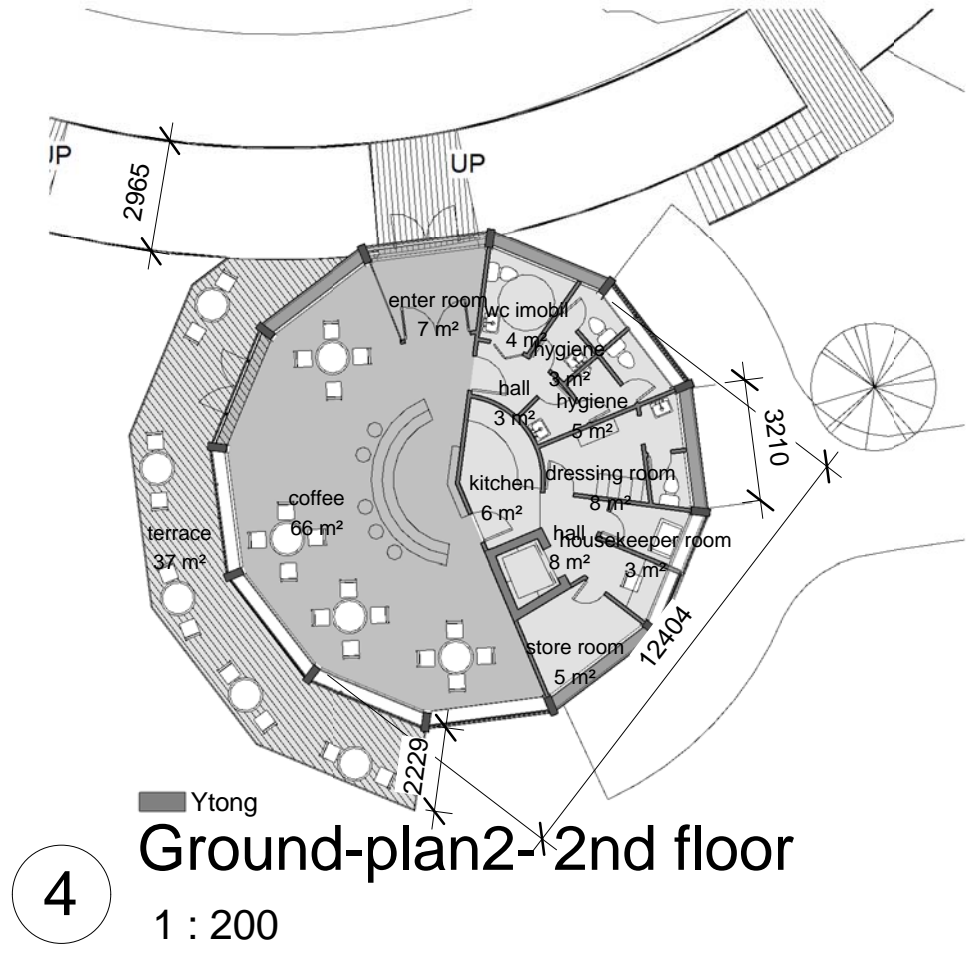

1 Site
1 : 1000

