

BEYOND THE BORDERS OF ORDINARY DAYS




THE BORDER BETWEEN ME AND YOU



- ENJOY A BEAUTIFUL VIEW OF THE MORAVA RIVER AND THE FLOODPLAIN FORESTS ON THE RIVERSIDE



OUTDOOR TERRACE FOR TEAROOM OR ALTERNATIVE STAGE

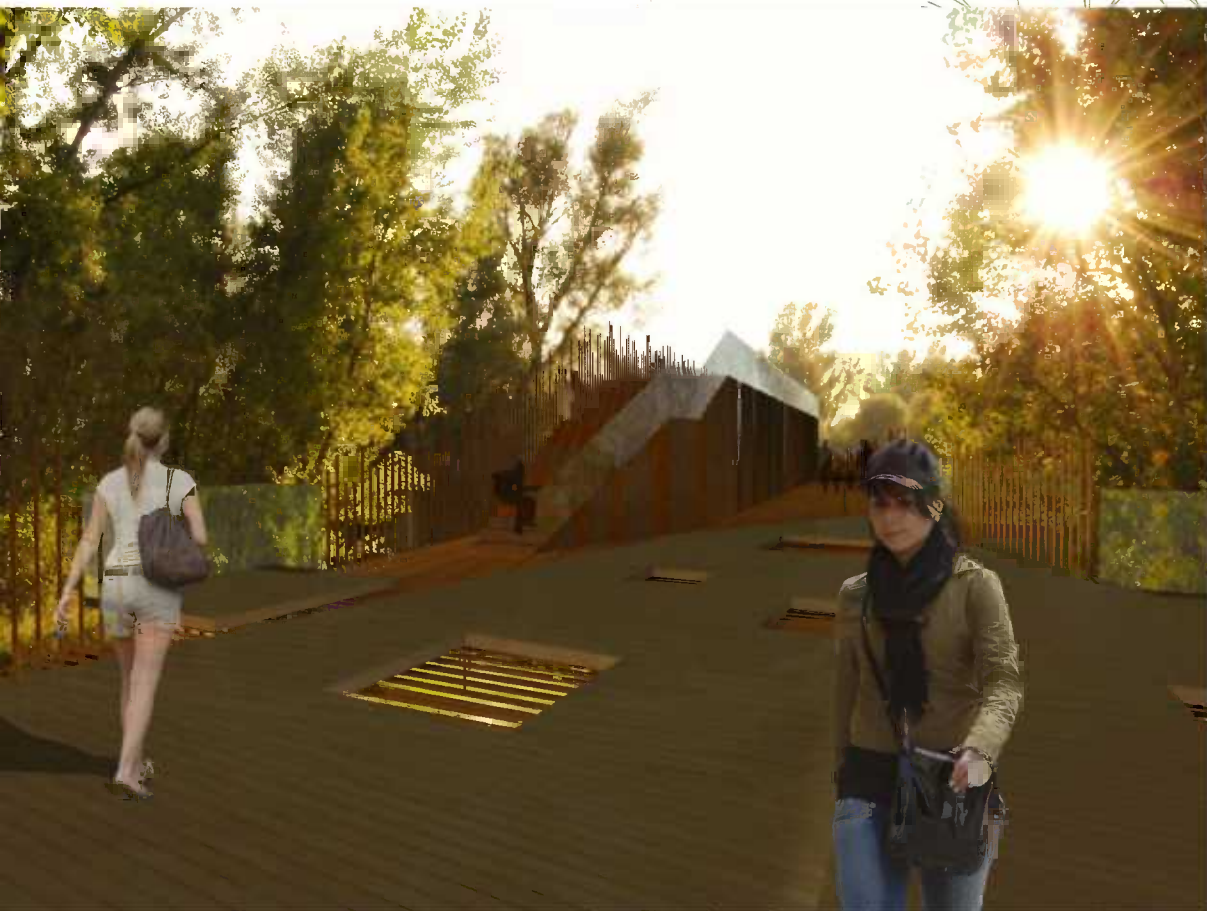


1.01	STOCK - TEAROOM	4,08 M2
1.02	PREPARATION ROOM	7,00 M2
1.03	TEAROOM / EXHIBITION SPACE	35,15 M2
1.04	HALL	2,68 M2
1.05	WC MEN	3,02 M2
1.06	WC WOMEN	3,02 M2
1.07	UTILITY STORAGE	0,65 M2
1.08	STOCK - FURNITURE	6,45 M2

THE BORDERS WITHIN OURSELVES

OUR LIVES ARE CONFINED WITH INVISIBLE BORDERS OF TIME AND SPACE. OUR FACES ARE DEFINED BY CONTOURS. OUR KNOWLEDGE, SKILLS AND CAPABILITIES ARE LIMITED. OUR HOUSES ARE ENCLOSED WITH FENCES THAT SHOULD PROTECT US. BUMPING INTO THE WALLS OF OUR CAPABILITIES, OUR SKILLS, THE LIMITATIONS OF OUR BODIES, OUR RELATIONSHIPS IS THE MOST COMMON EXPERIENCE OF HUMANKIND. THESE BORDERS ARE NOT ONLY FROM OUTSIDE BUT ALSO WITHIN US. SOMETIMES THEY ARE NECESSARY SOMETIMES A BURDEN. EVERYONE FEELS FROM TIME TO TIME THE NEED TO BREAK THROUGH THE GREY WALLS, LEAVE THE SAFE HAVEN AND SEE WHAT IS BEYOND... WHAT IS BEYOND THE BORDERS...WHAT IS BEYOND THE BORDERS OF OUR ORDINARY DAYS...

THE MEETING POINT 4 SANDBERG AND THE SANDBERG OUTLOOKS ARE SPOTS DESIGNED TO ENABLE PEOPLE EXPERIENCE THINGS THAT ARE NOT A COMMON PART OF OUR DAILY ROUTINE.

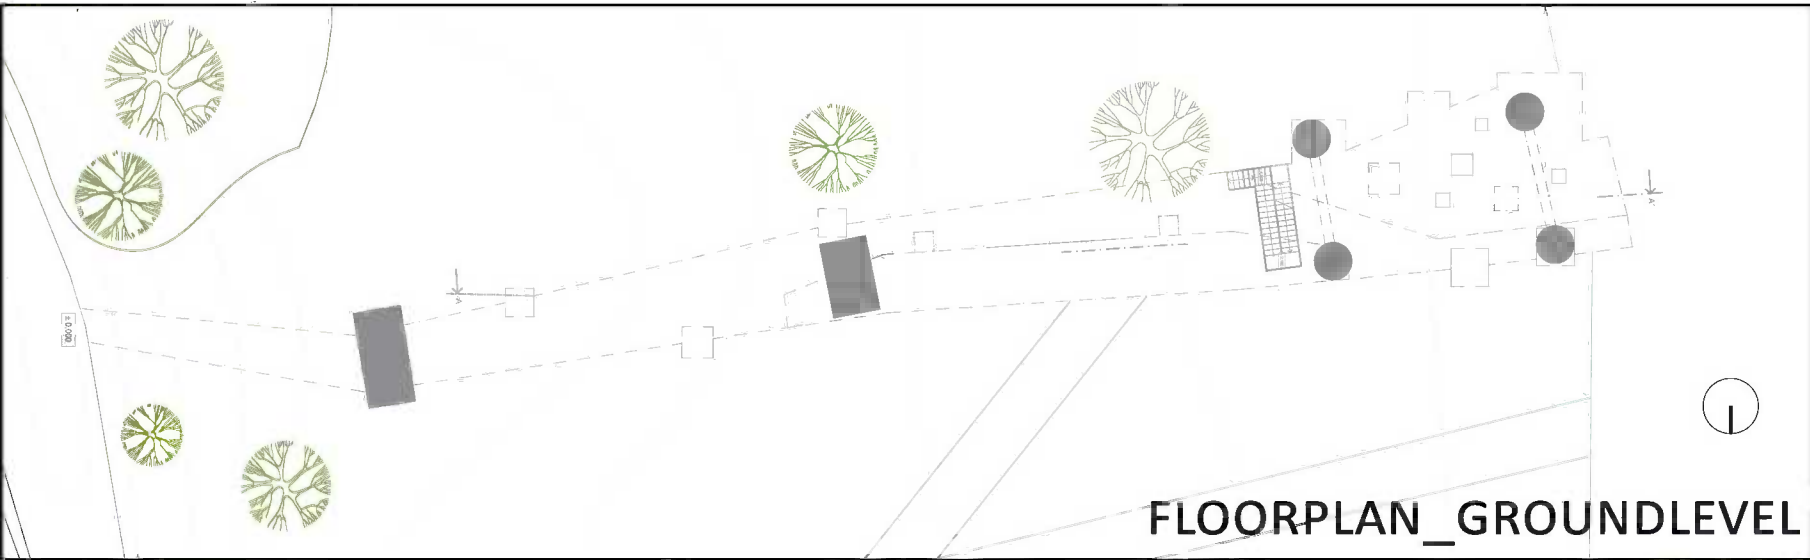

FLOORPLAN_GROUNDLEVEL

SOUTH ELEVATION

EAST ELEVATION

SECTION

CONSTRUCTION

THE DESIGN OF THE MEETING POINT IS UNDERSTOOD AS CONVERSION WITH MINIMAL INTERVENTION TO THE ORIGINAL PYLONS. ALL THE NEW PARTS ARE REVERSIBLE. THE CONSTRUCTION OF THE TEAROOM/ EXHIBITION SPACE IS MADE OF 3 SHIPPING 20FT' CONTAINER SKELETS. THE WALLS ARE MADE AS PANELS TO ENABLE EASY DISMANTLING.


FACADE TILES (WOOD + CORTEX)
YONG MULTIPOR
OSB SHEETS

25 mm
100 mm
25 mm


BEYOND

IS THERE A WALL BETWEEN MAN AND GOD?

OVERALL SITUATION

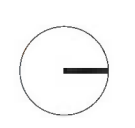

CHAPEL_INTERIOR

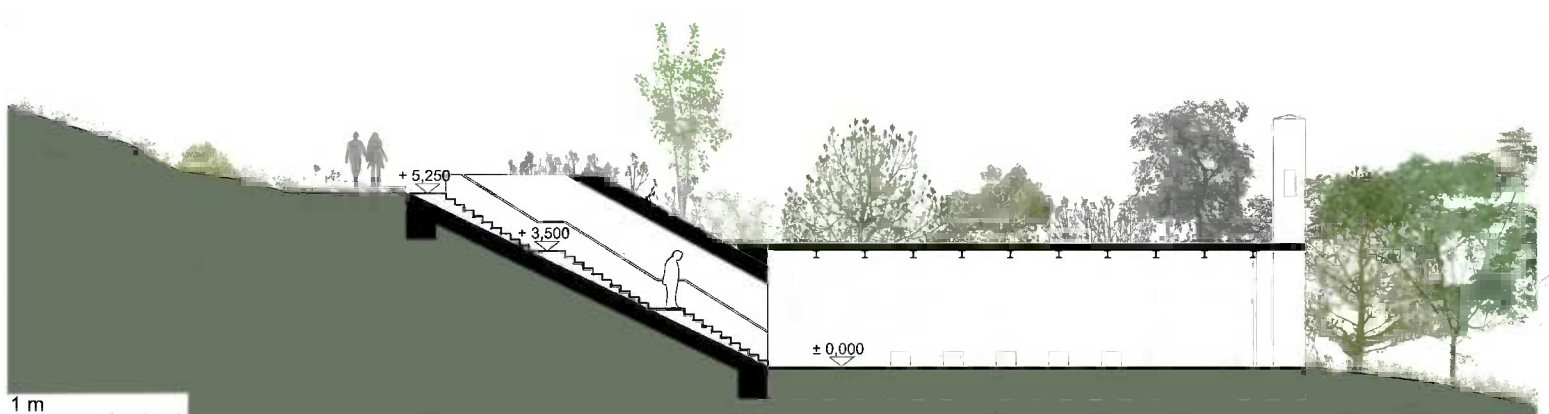

CHAPEL_SECTION




CHAPEL_ELEVATION

THE CONSTRUCTION OF THE CHAPEL IS BASED ON THE IDEA OF THE CONVERSION OF THE LAST STOP OF THE FORMER TELPHER LINE. ROOF AND CEILING ARE MADE OF STEEL I PROFILES AND OSB SHEETS, IN ORDER TO MINIMIZE THE WET BUILDING PROCESS.

CHAPEL	136,23 M2
STAIRS	11,02 M2

CHAPEL_FLOOR PLAN

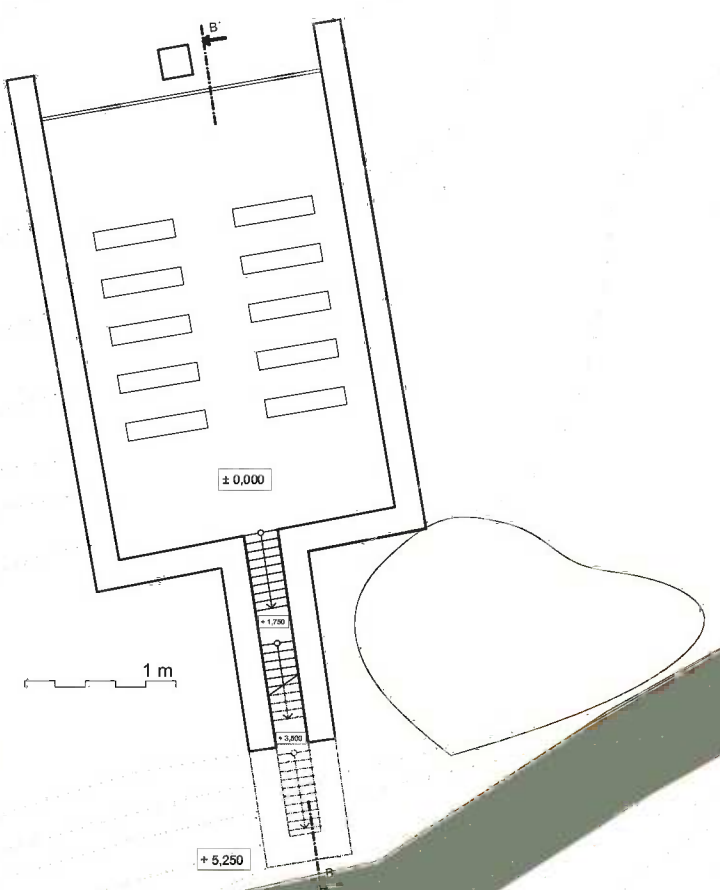

SANDBERG OUTLOOKS

THE PROJECT INTEGRATES A BOARDWALK, SEATING, ENVIRONMENTAL INTERPRETATION, AND ENVIRONMENTAL ORIENTATION. IT IS MADE OF WOOD. THE PATH IS LOCATED SLIGHTLY ABOVE GROUND LEVEL TO AVOID ANY DAMAGE TO THE LOCAL ECOSYSTEM, AND ALSO TO STRESS THE UNIQUENESS OF THE SITE BY MAKING PEOPLE REALIZE THE GAP BETWEEN THEM AND NATURE.

THERE ARE FOUR STOPS DISTRIBUTED ALONG THE PATH, WHICH PROVIDE VISUAL FOCAL POINTS.



THE GAP BETWEEN MAN AND NATURE

- ENJOY SANDBERG THE RARE COLLECTING LOCALITY OF LATE TERTIARY FOSSILS OF SEA ORGANISMS, WATCH THE ANTEATERS AND ENJOY THE SCENERY OF THE HISTORICALLY AND NATURALLY RICH AREA

TOURIST PATHS

MORAVA

MP...S

DEVINSKA NOVA VES

SANDBERG

WAITSOV LOM

DEVINSKA KOBYLA

-WALK UP THE STEEP PATH TO THE TOP OF THE SANDDUNE AND ENJOY THE AMAZING VIEW

- COME BACK DIFFERENT WAY AND ENJOY THE SCENERY OF THE ABANDONED QUARRY