
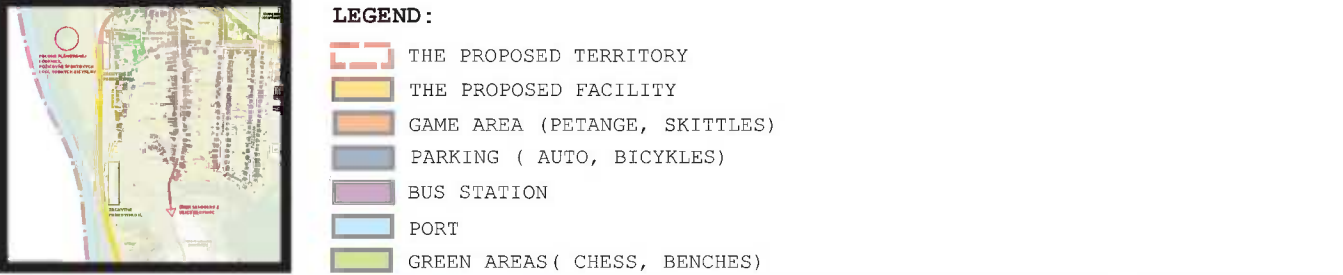



PHILOSOPHY = WATER = SAND = GLASS = HISTORY = SHARK DENT = OLD CABLEWAY = BORDERS = FUTURE ...

MEETINGPOINT 4 SANDBERG_“MP 4 S”_ULTIMO


778525

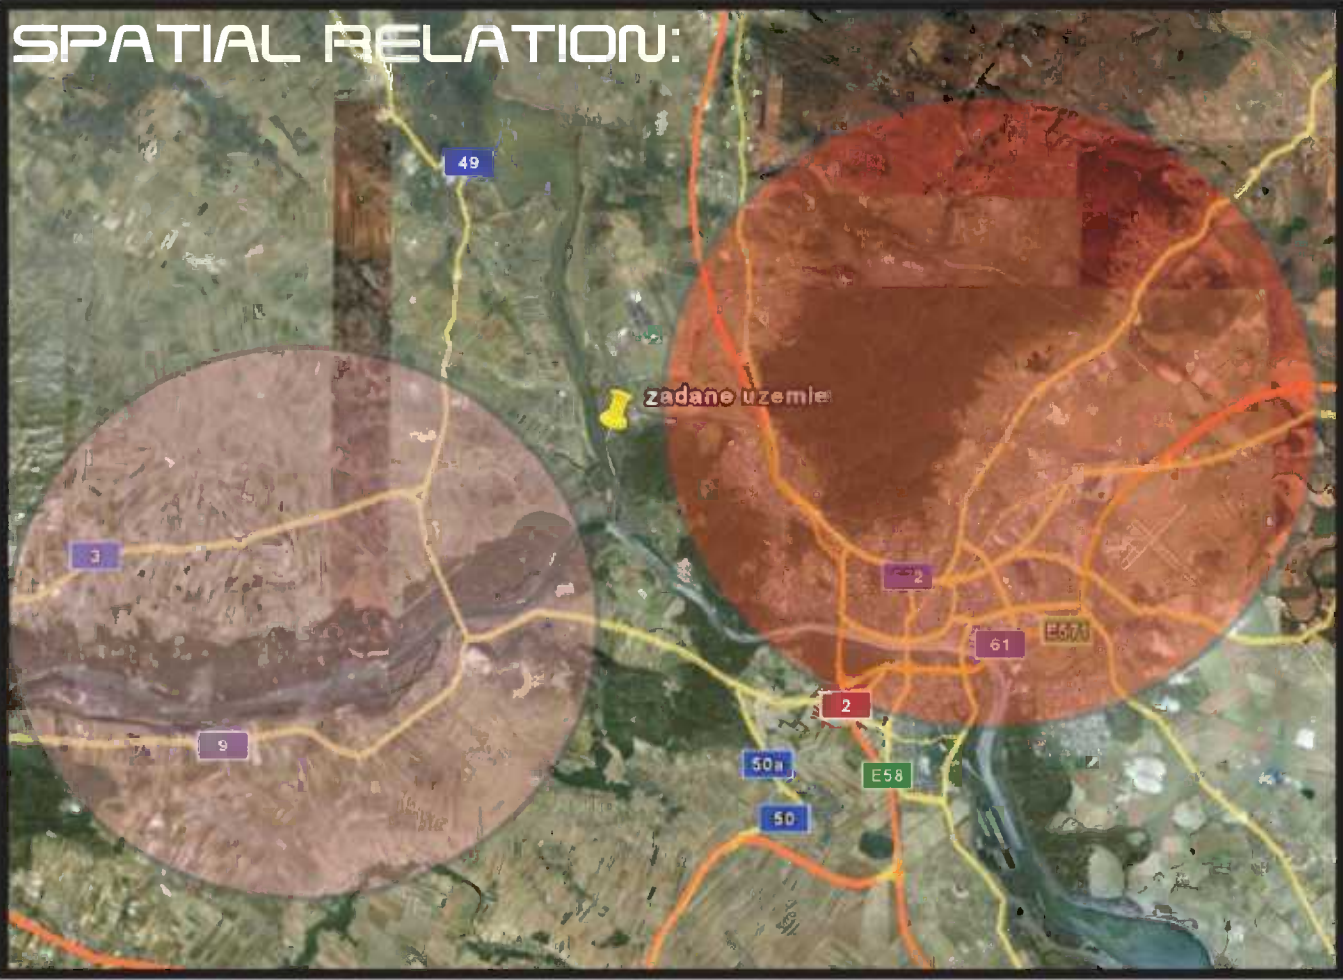


PROJECT:

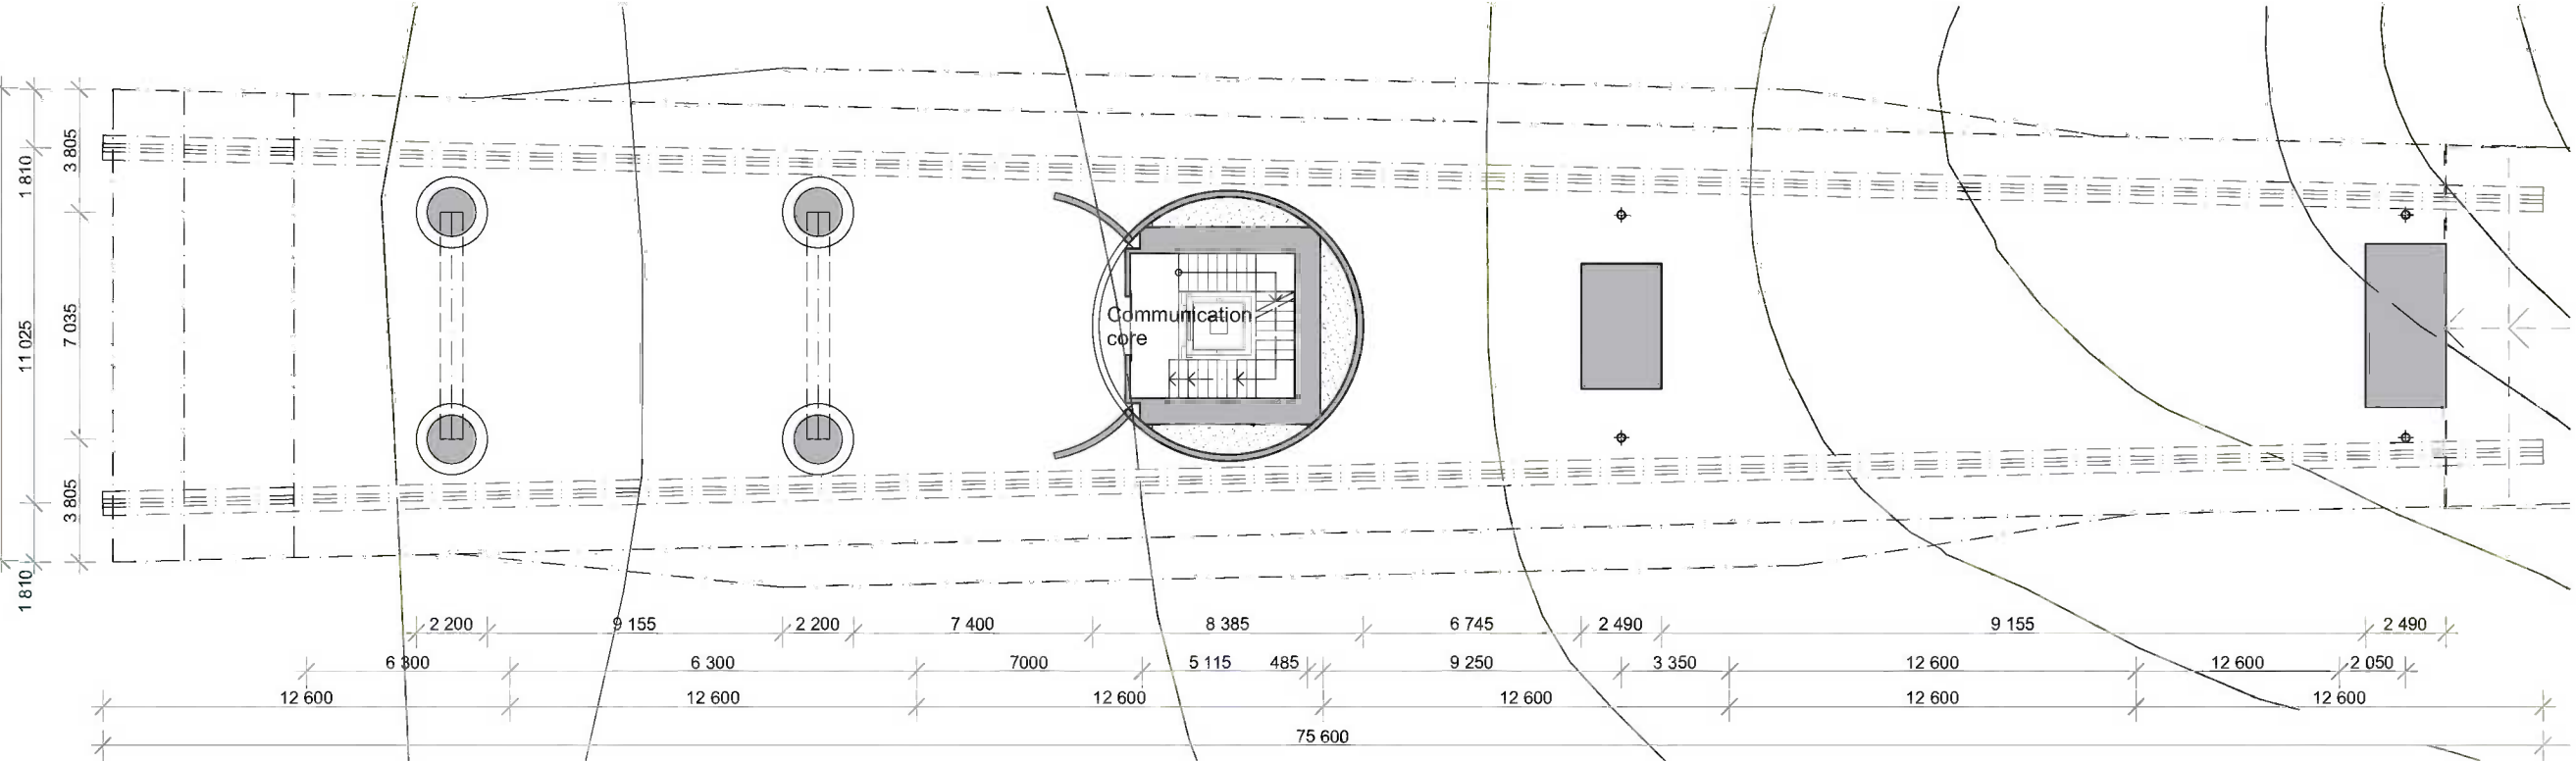


GROUND FLOOR

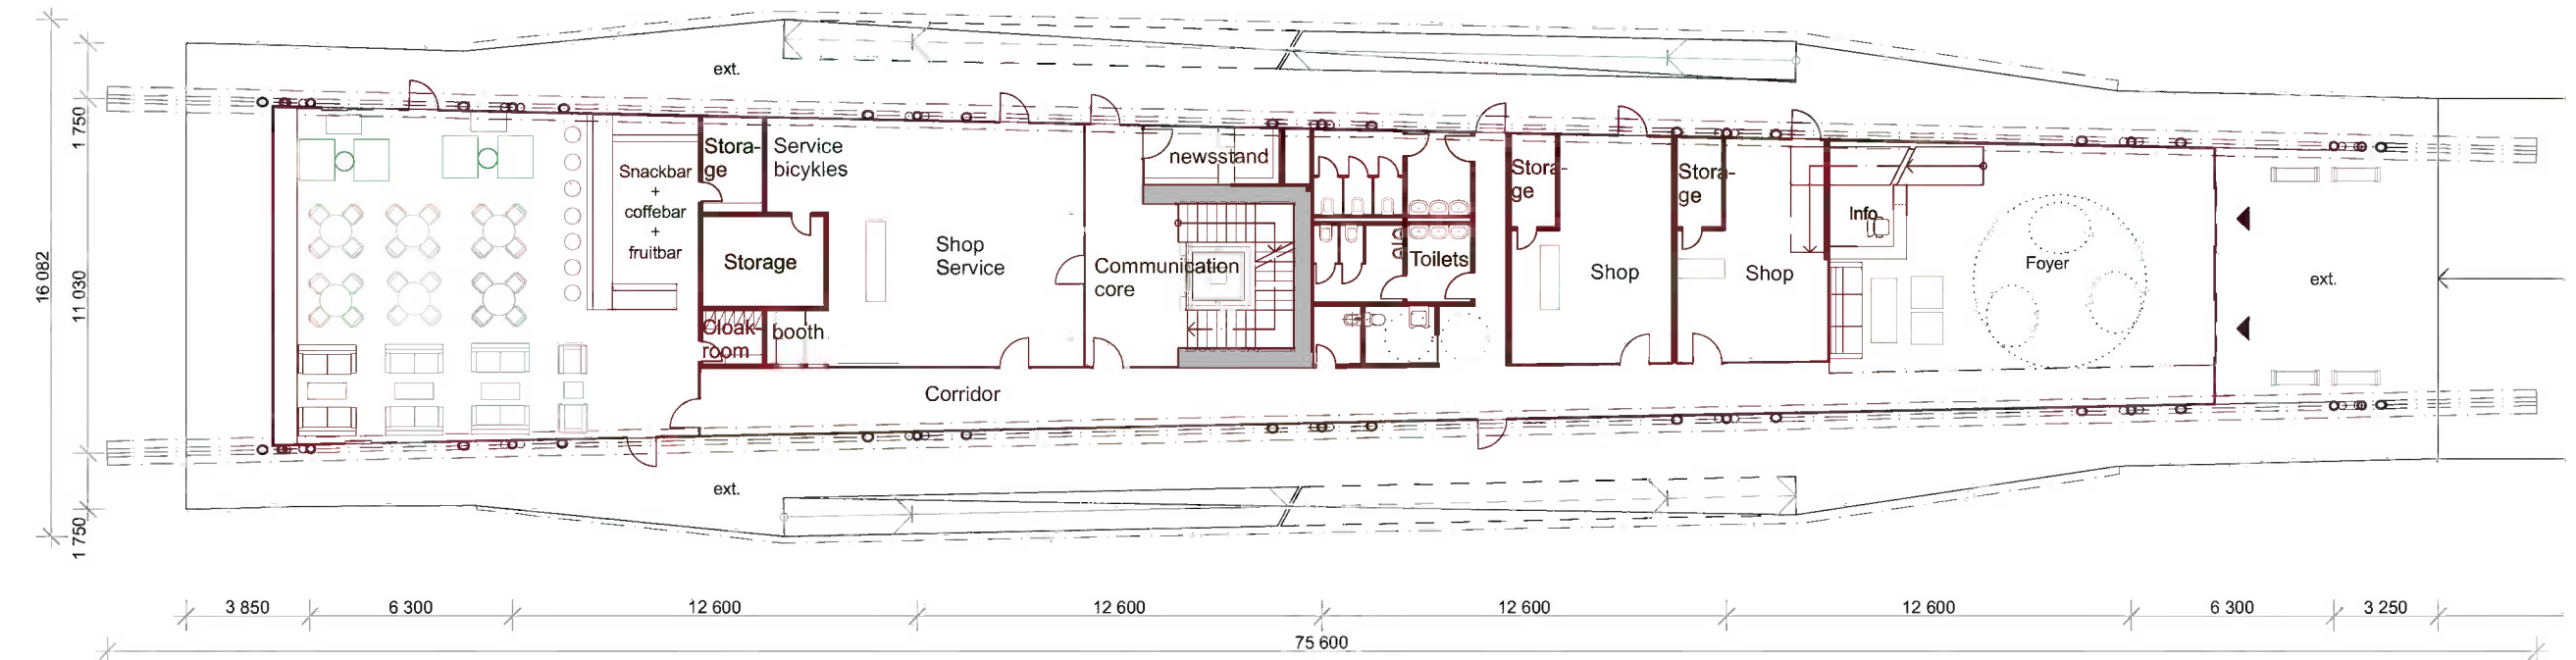

LEGEND: YTONG

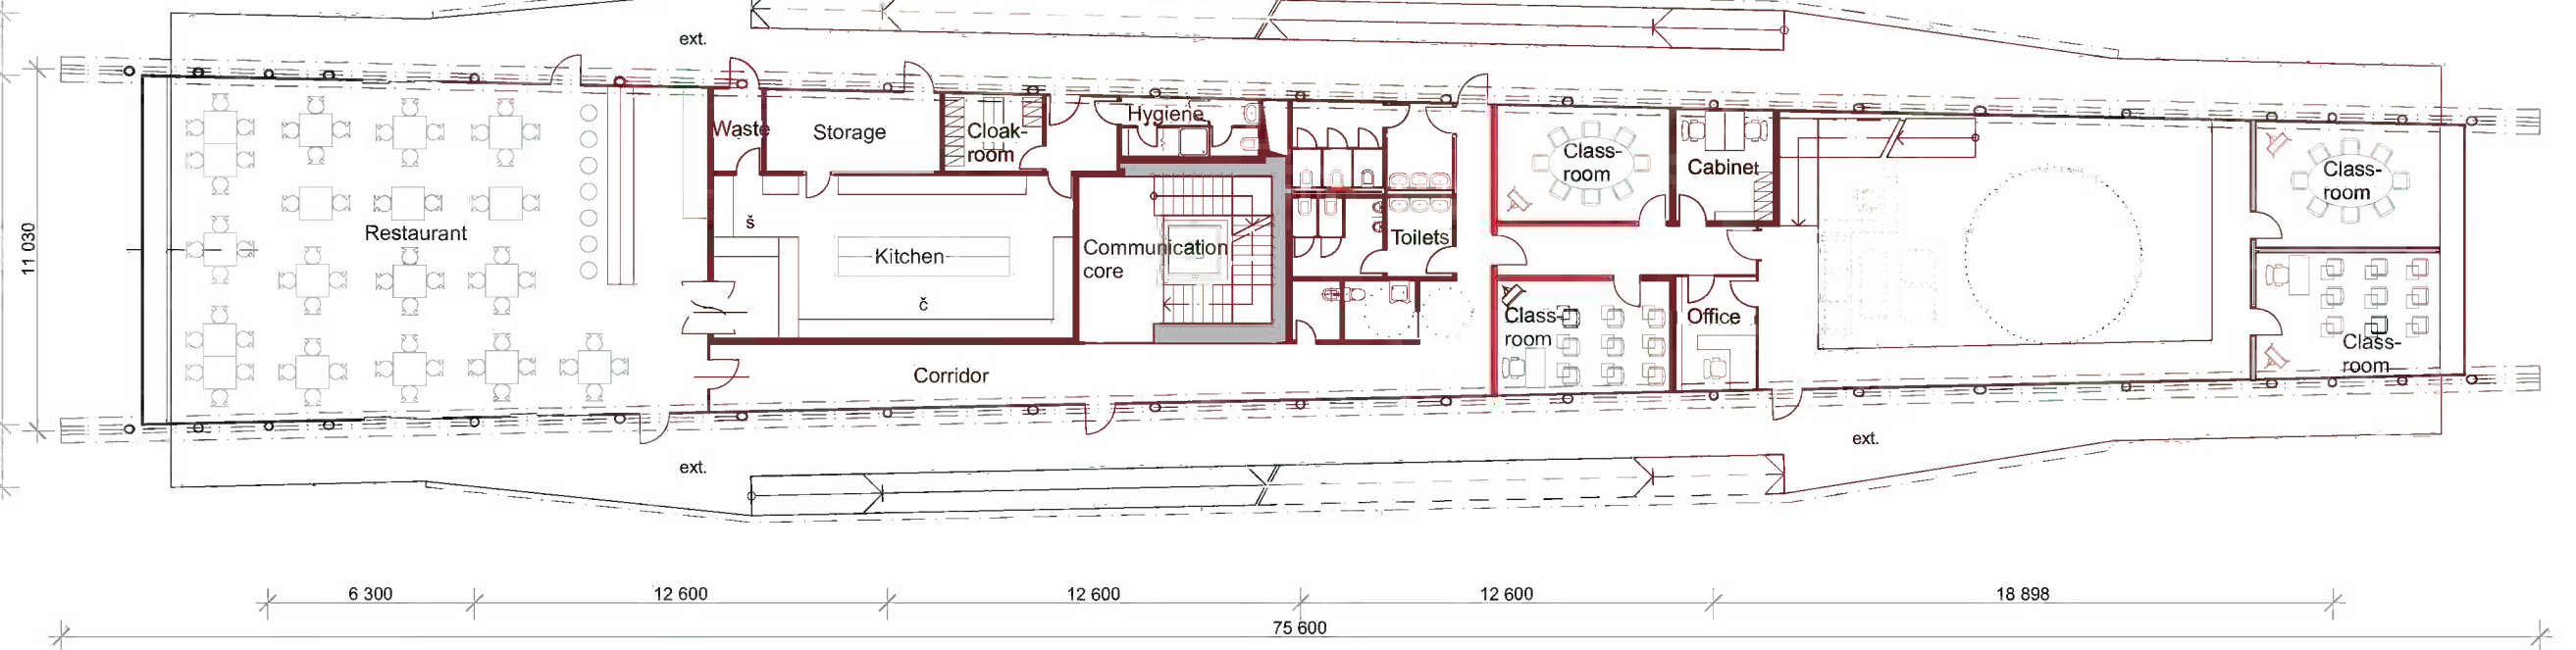

LEGEND: YTONG

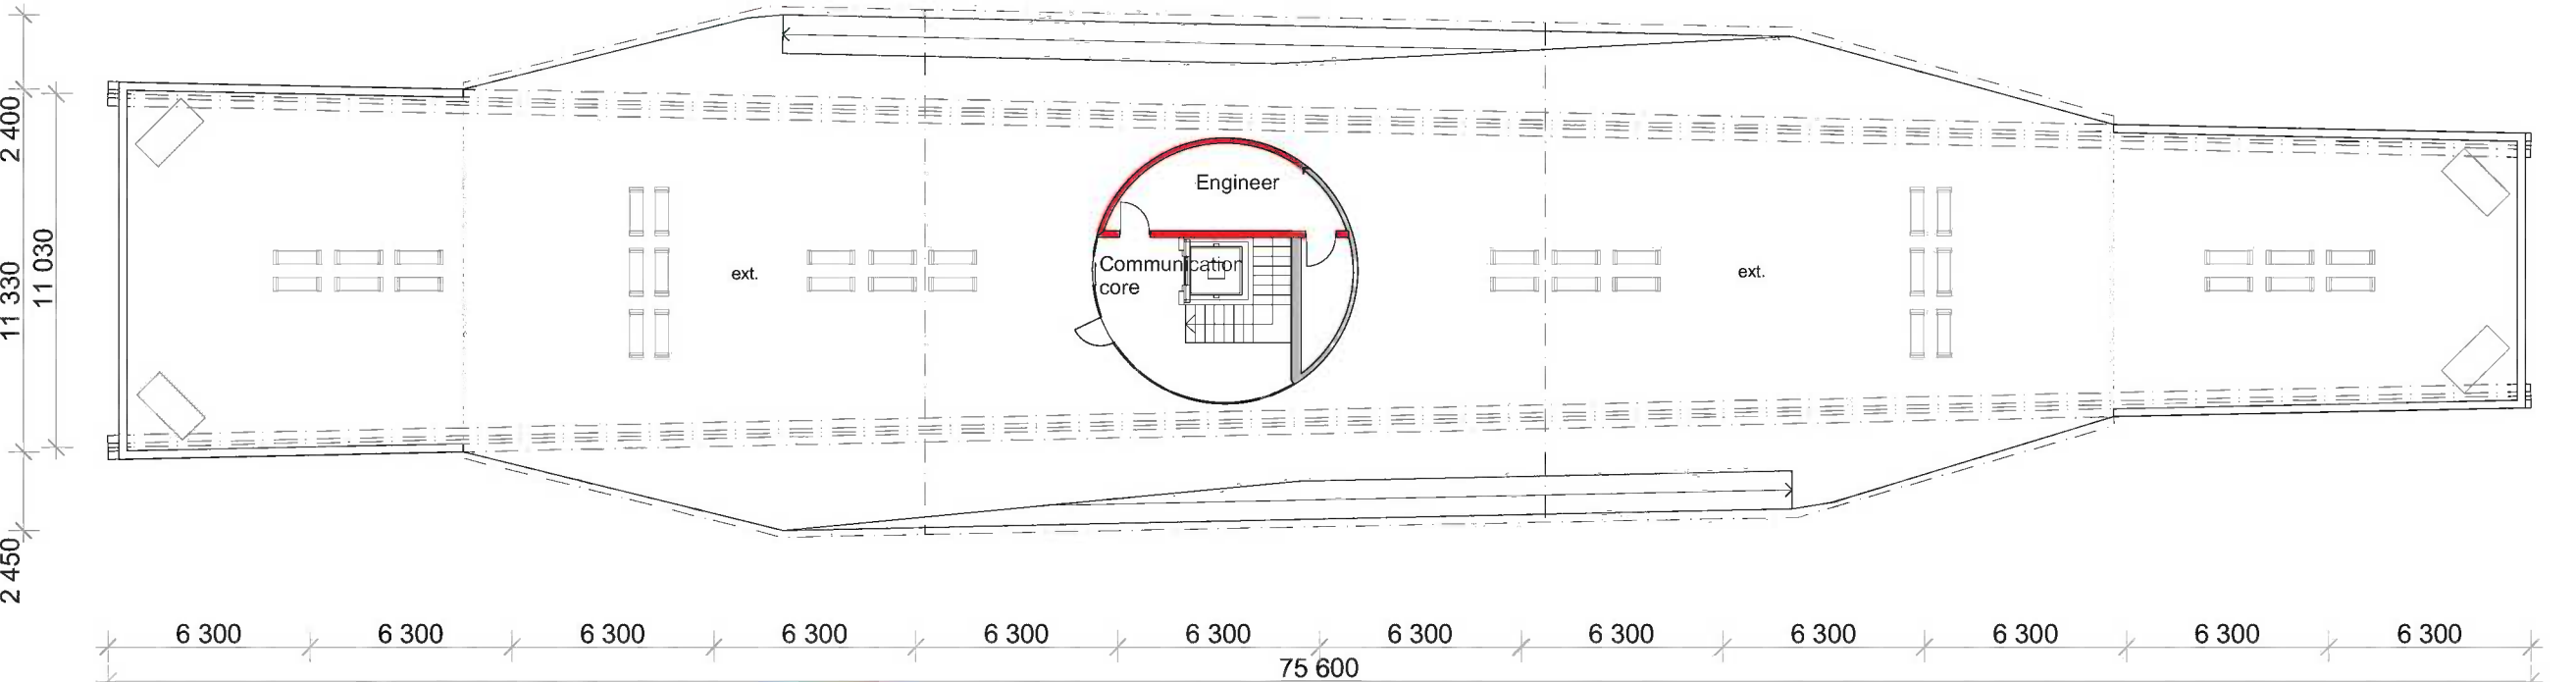

LEGEND: YTONG




PHILOSOPHY = WATER = SAND = GLASS = HISTORY = SHARK DENT = OLD CABLEWAY = BORDERS = FUTURE ...

PHILOSOPHY = WATER = SAND = SEA = GLASS = HISTORY = SHARK DENT = OLD CABLEWAY = BORDERS = FUTURE ...


MEETINGPOINT 4 SANDBERG_“MP 4 S”_ULTIMO

778525


PHILOSOPHY

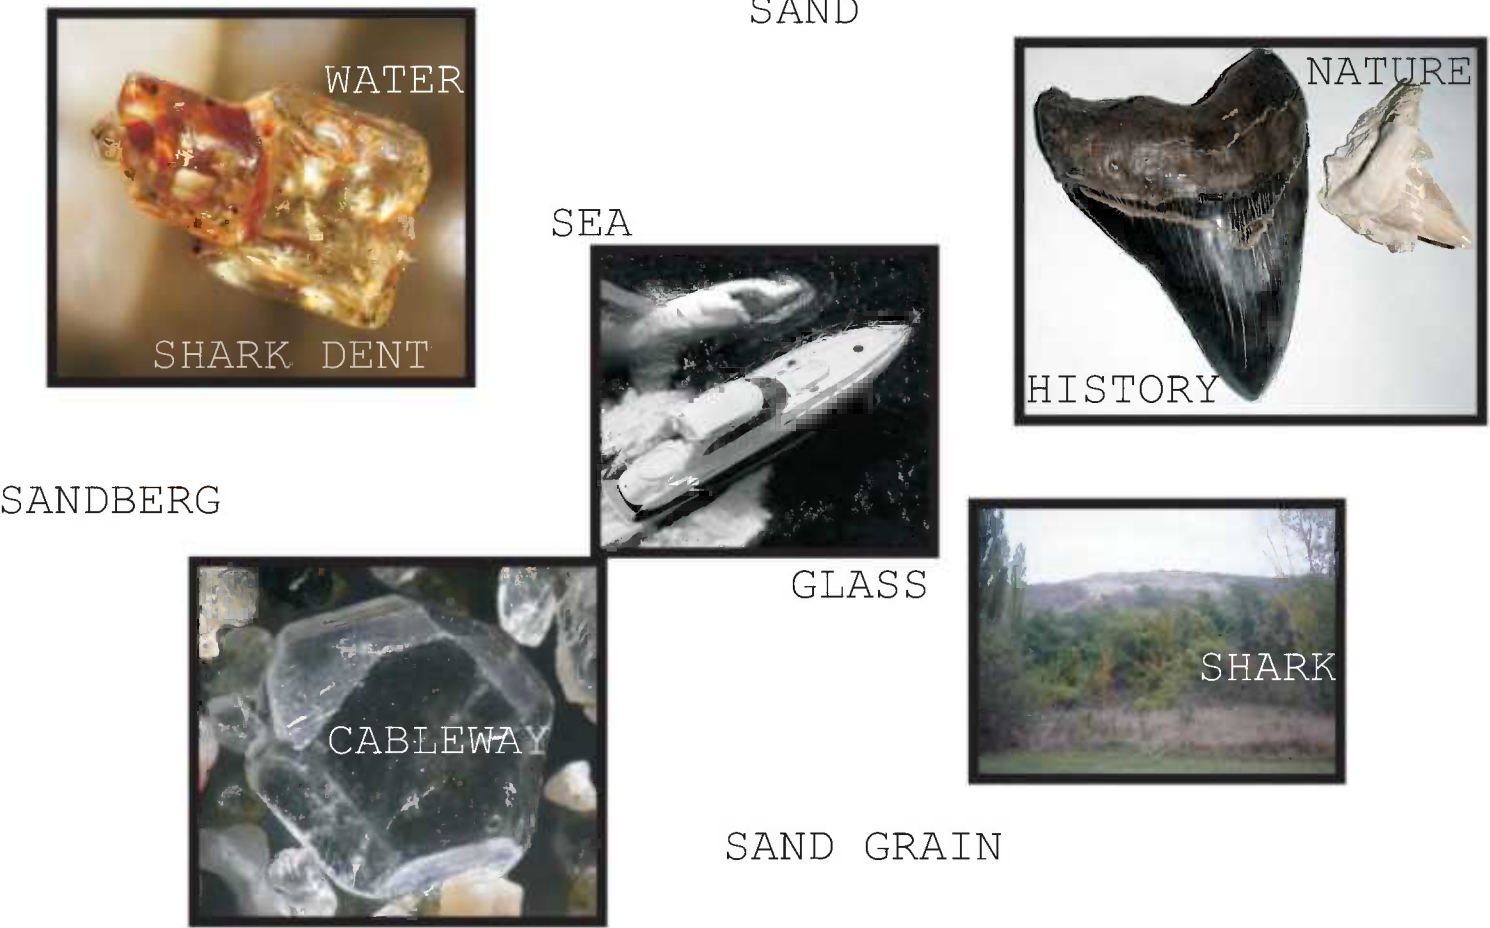

PROJECT:

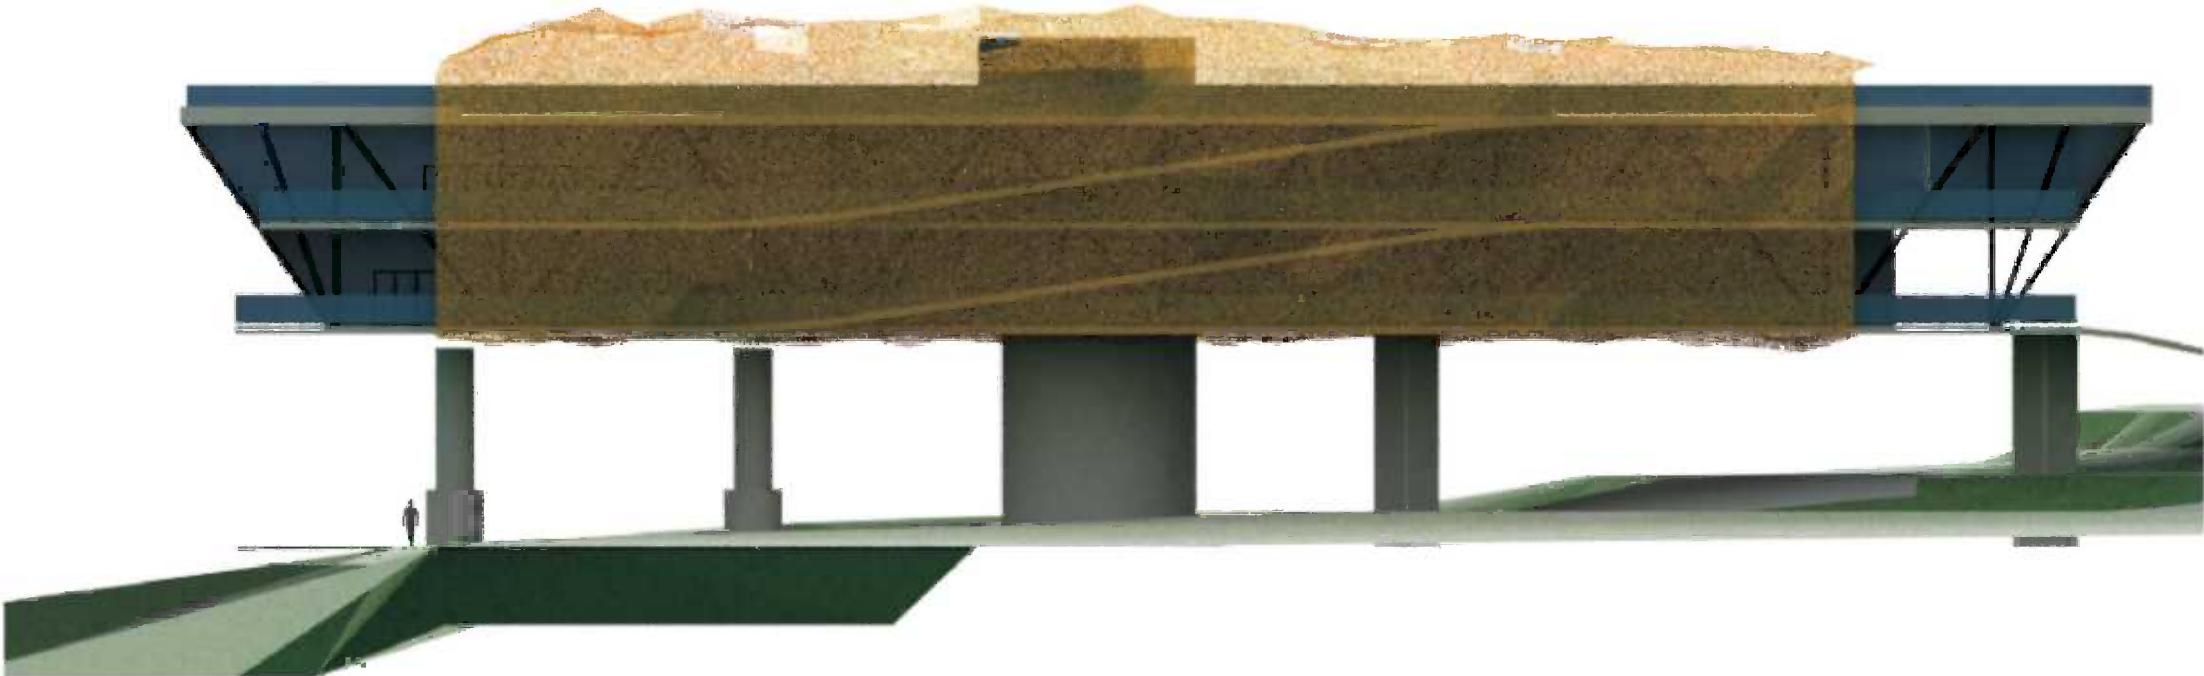


SOUTHEAST VIEW

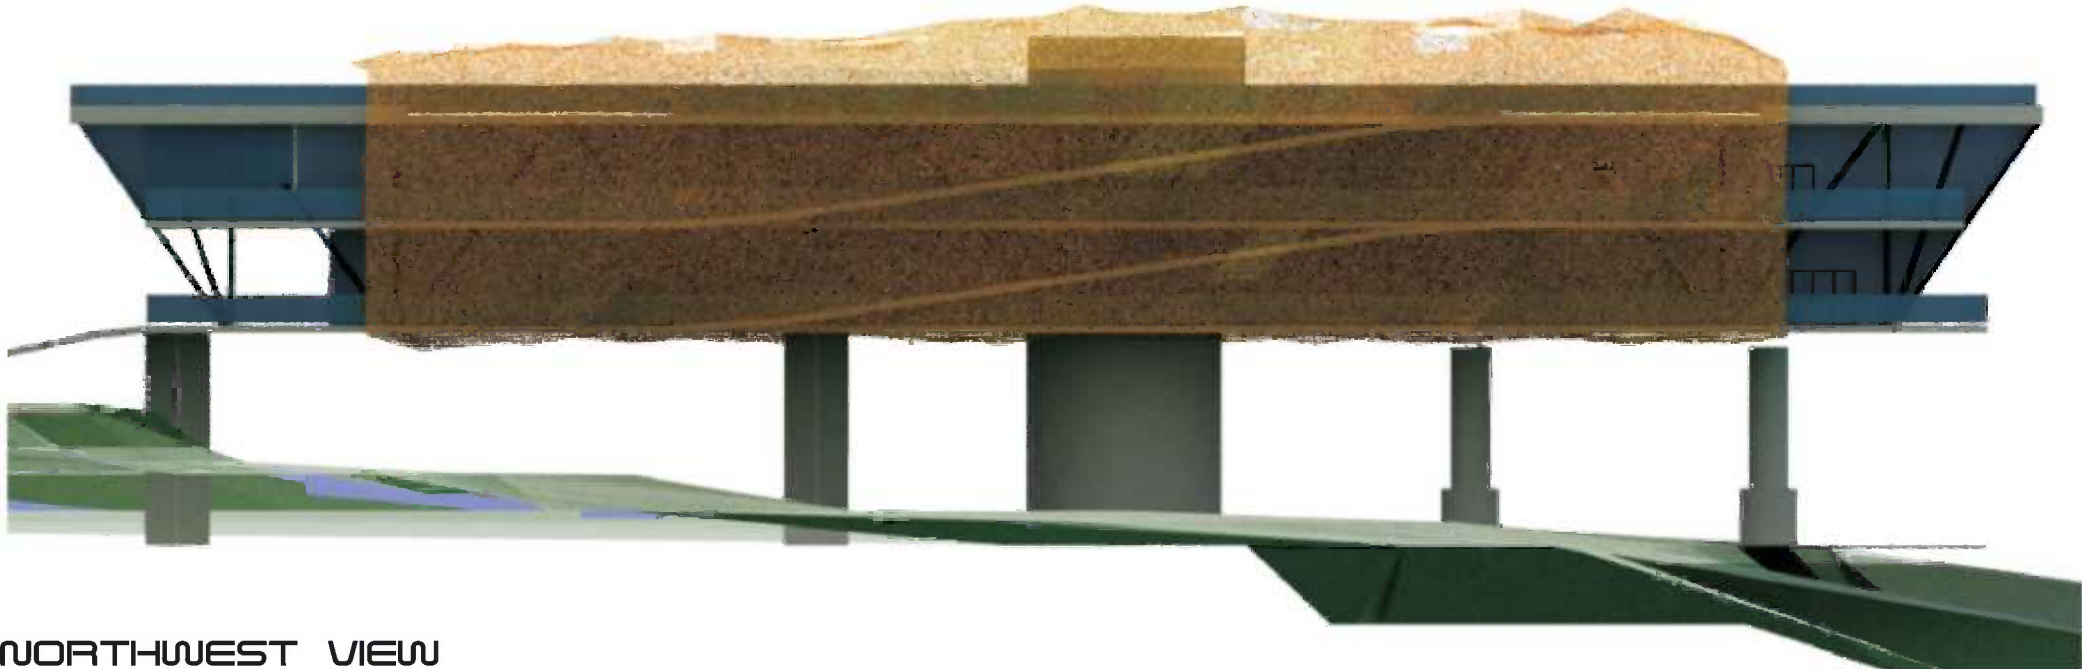


NORTHWEST VIEW




NORTHEAST VIEW

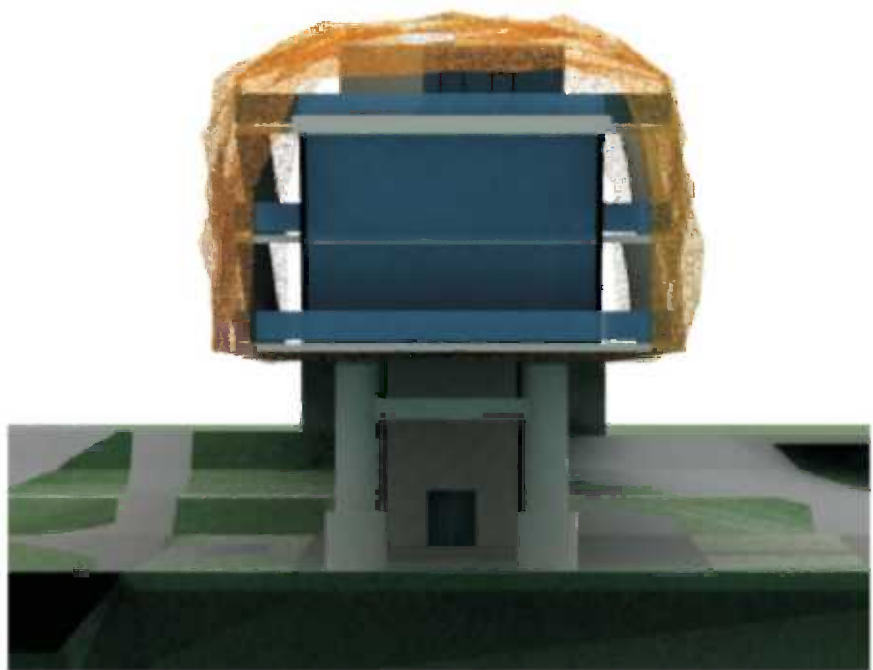

SOUTHWEST VIEW

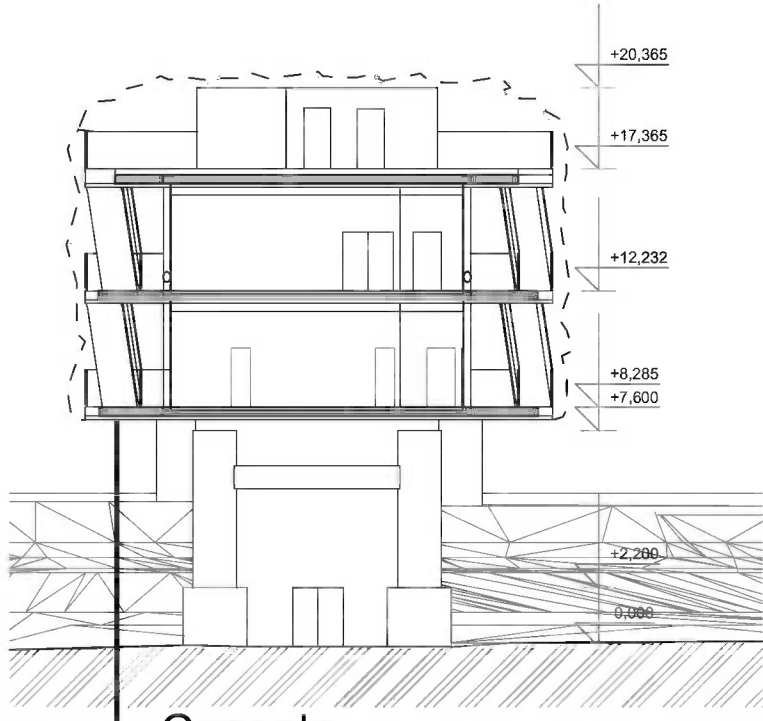


Console

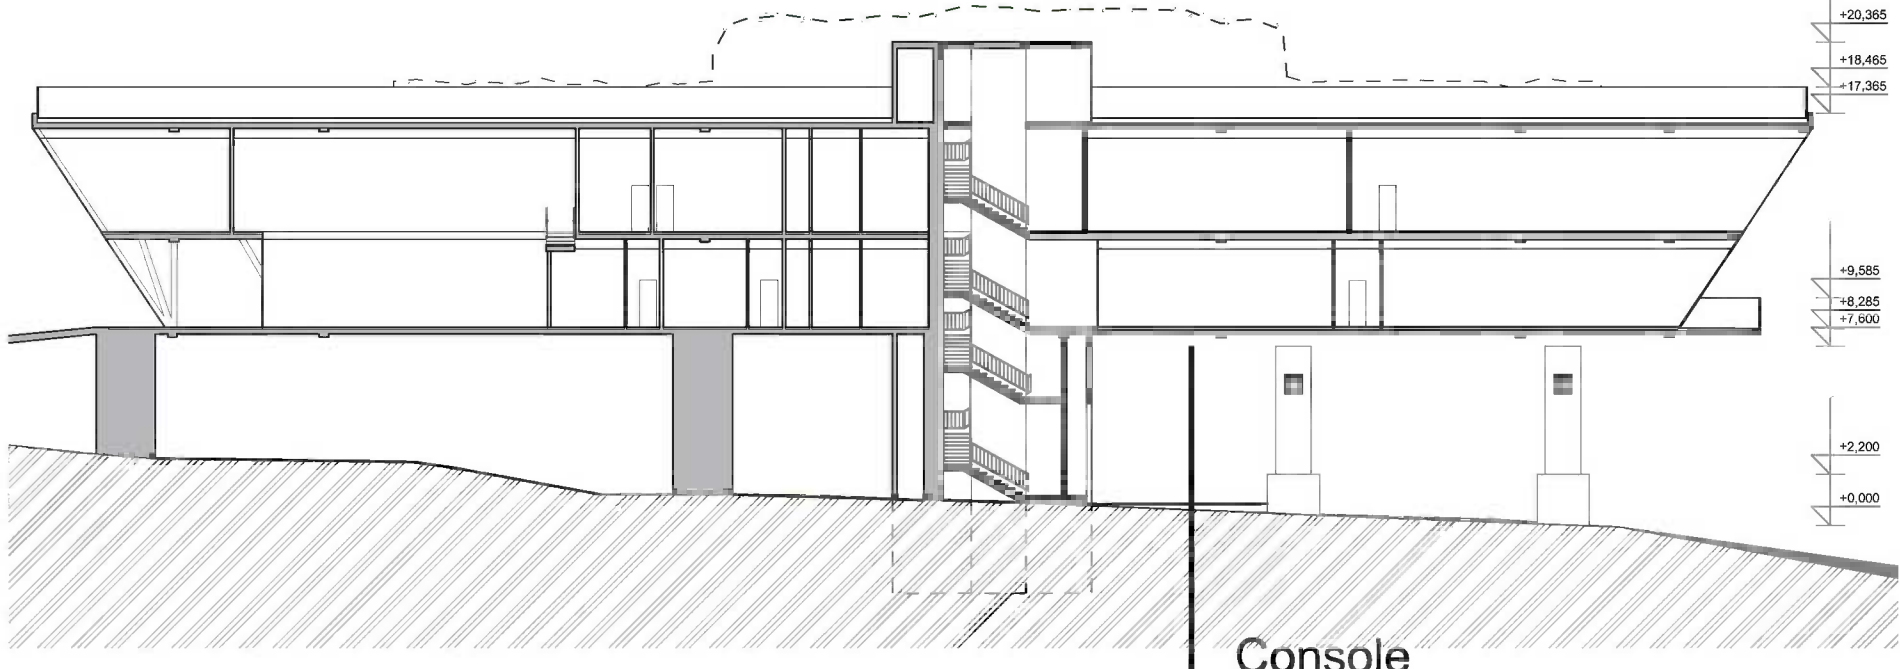

SECTION B-B

Console

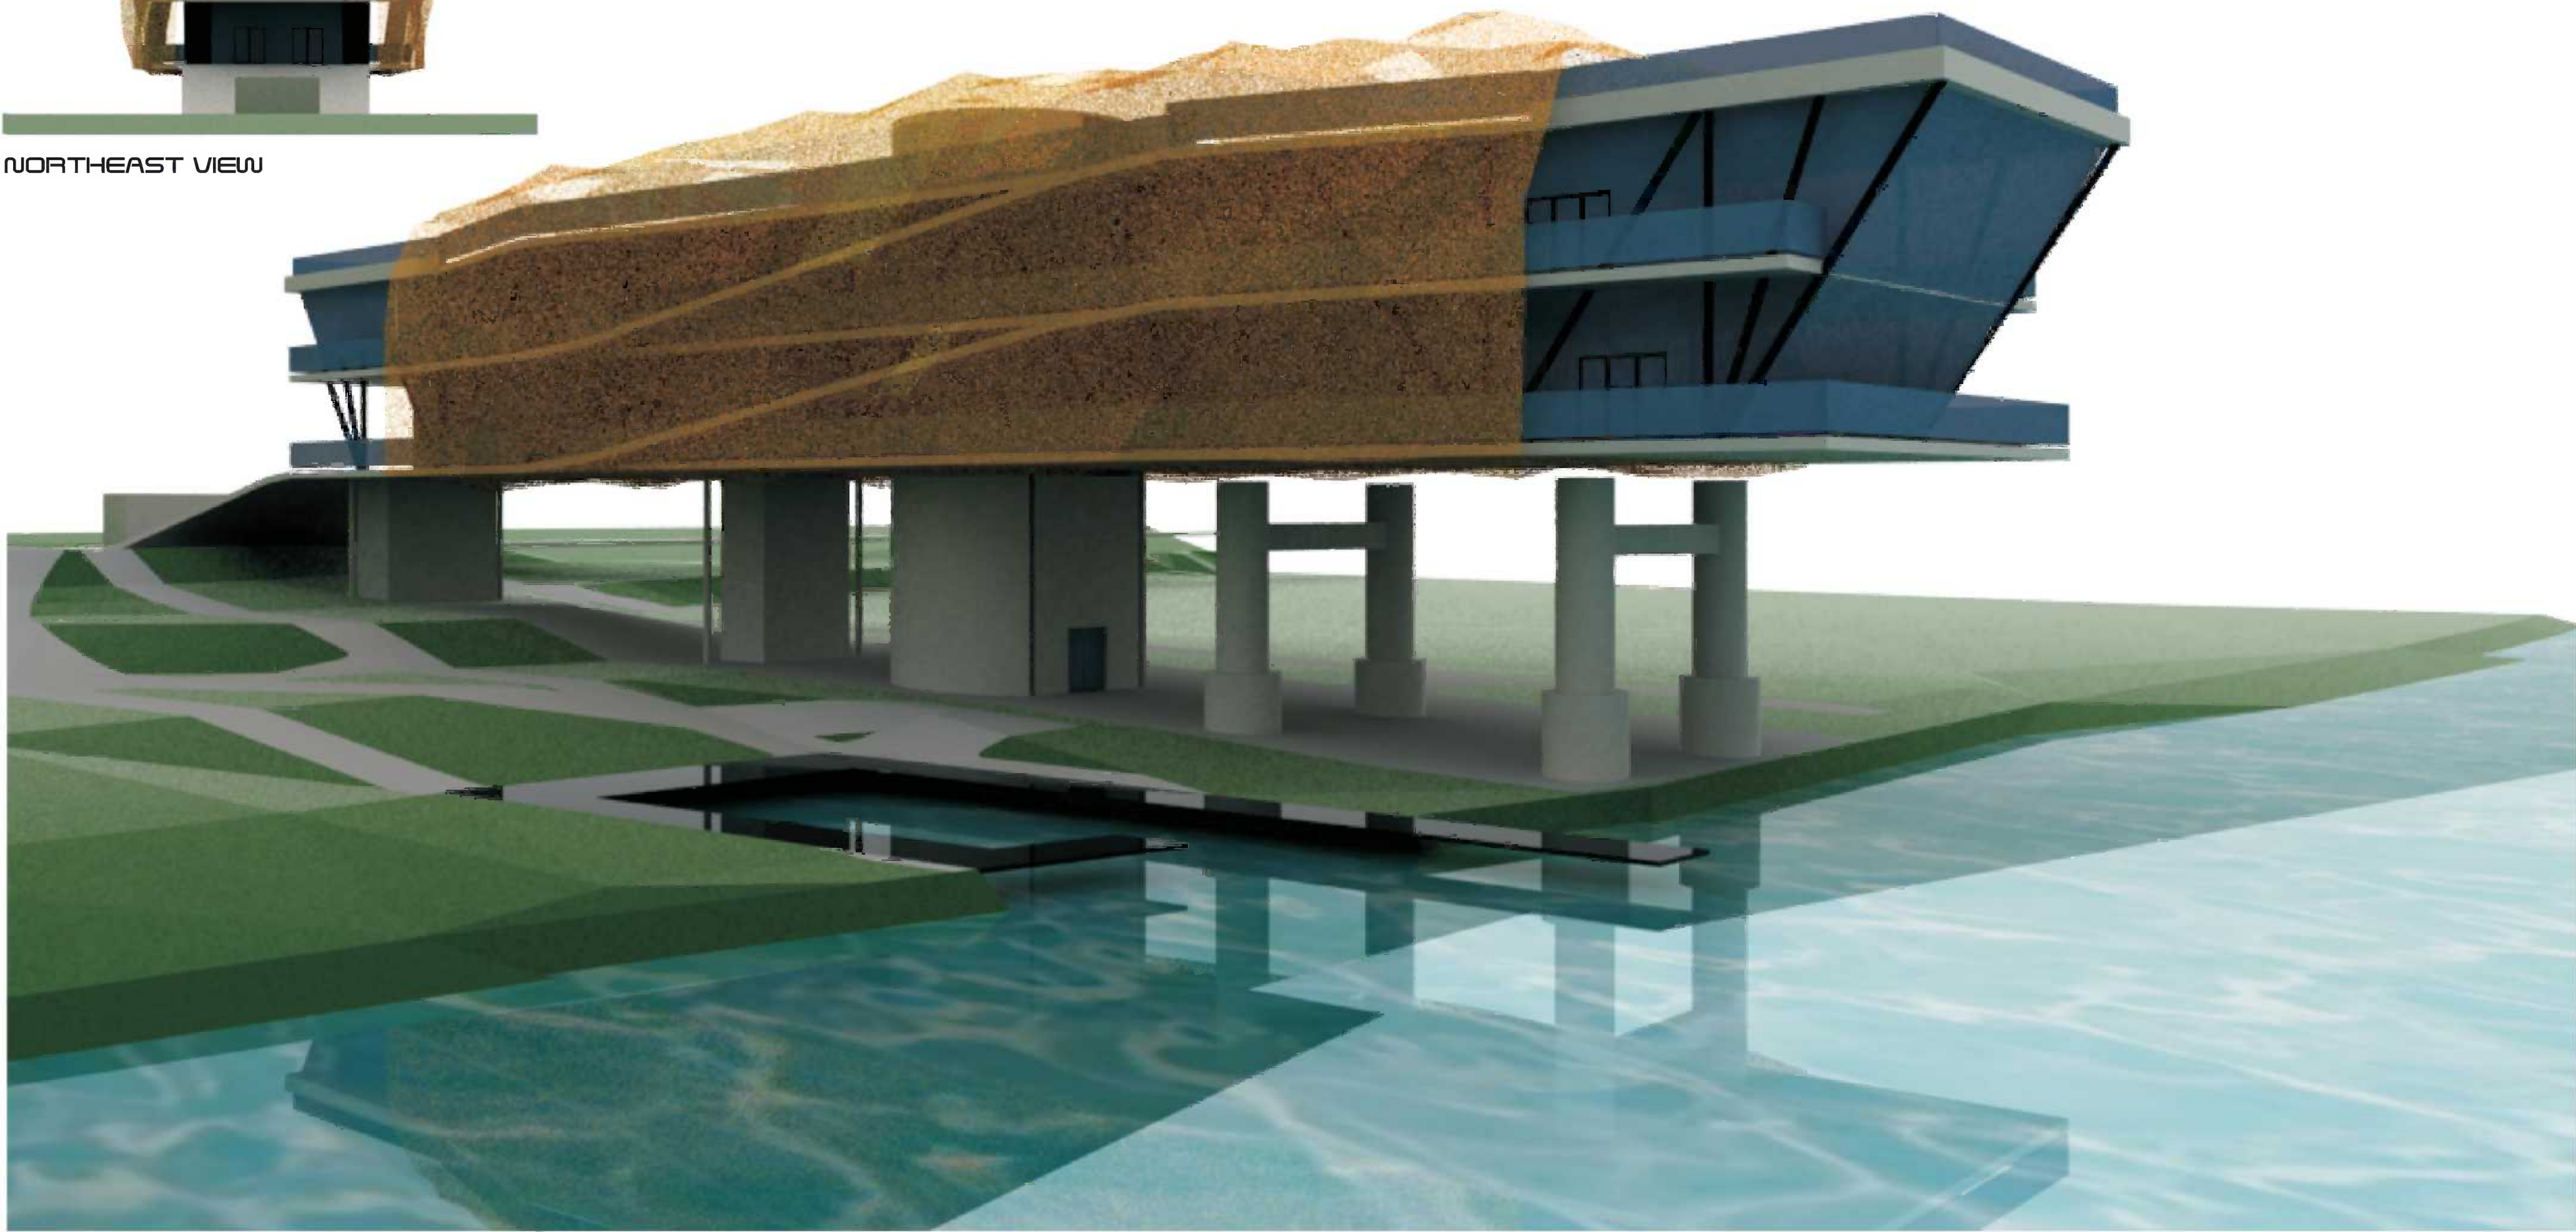

PHILOSOPHY = WATER = SAND = SEA = GLASS = HISTORY = SHARK DENT = OLD CABLEWAY = BORDERS = FUTURE ...