

MEETINGPOINT '4' SANDBERG - „MP 4 S“

centre of knowledge, lelsure time activities and relaxation



BRIDGE OF THE KNOWLEDGE

C

COFFEE BAR
REFRESHMENT OF VISITORS
AND TOURISTS
SOCIAL EQUIPMENTS
23 x 5,5 m



PAVILION OF NATURE
(open scene)
STILL EXHIBITION
NATURE VALUES OF
THIS REGION
5x5,5 m



2 PAVILION OF TECHNIC
(open scene)
STILL EXHIBITION:
TECHNICAL HERITAGE
OF SANDBERG
8x5,5 m




3 PAVILION OF HISTORY
(open scene)
STILL EXHIBITION:
HISTORY OF LOCATION
SANDBERG AND
SURROUNDING 10x5,5 m




4 PAVILION OF ART
EXHIBITIONS
WORKSHOPS
OCCASIONAL EVENTS
AND ACTIVITIES
17,8 x 5,5 m

1st floor 1:200

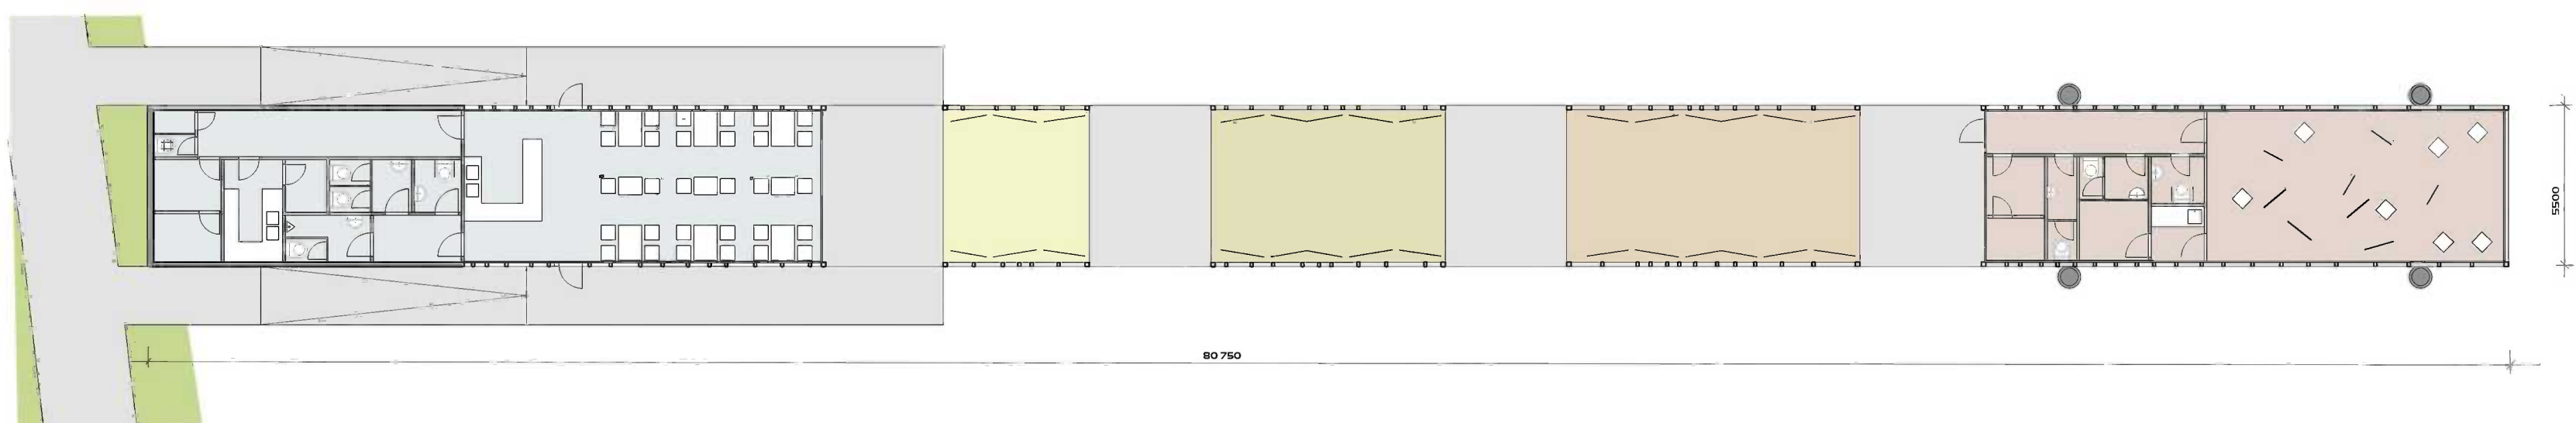

C COFFE BAR 1:100

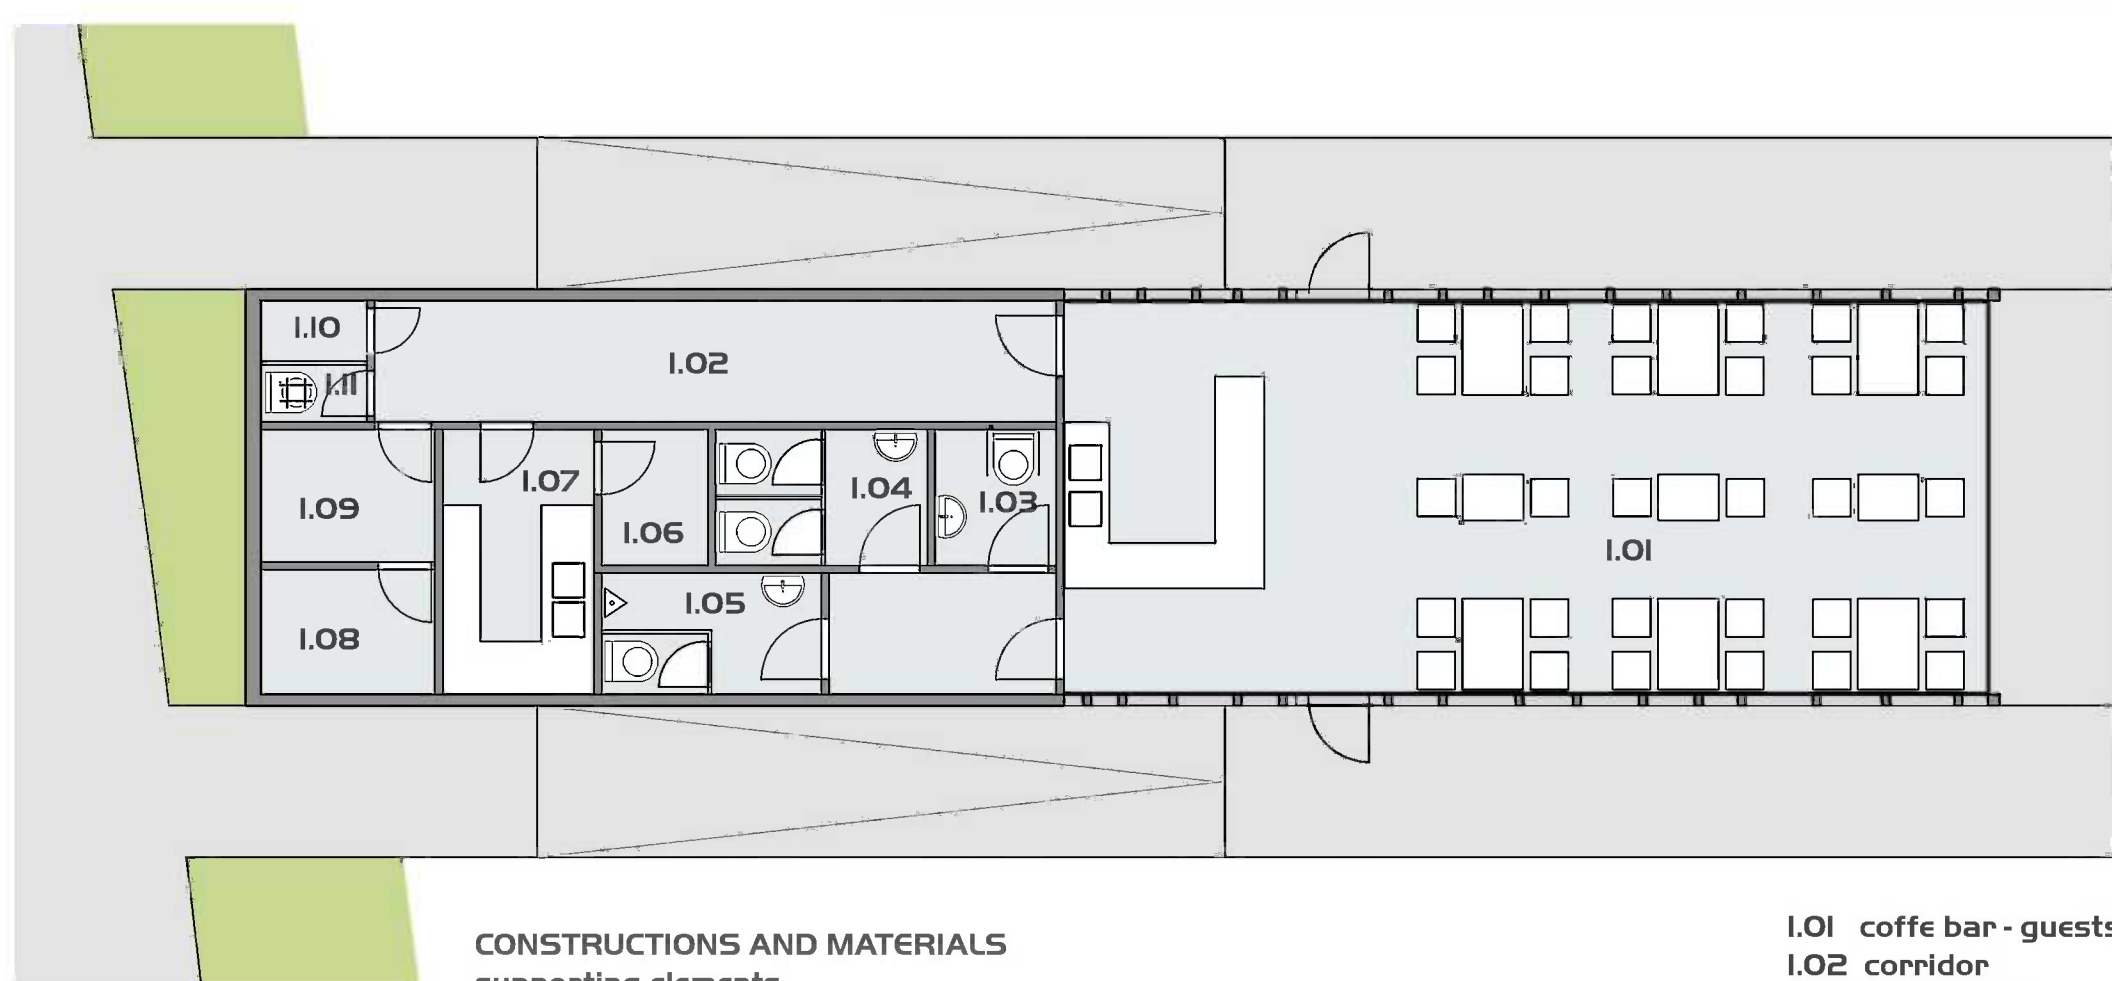

CONSTRUCTIONS AND MATERIALS

supporting elements
main construction: iron profiles 150 x 300 mm + traverses 100 x 150 mm
outer walls in coffe bar: YTONG MULTIPLOOR 140 mm
non supporting elements
inside walls: YTONG 100 mm
coloured glass
indoor floors: woden
pavements: concrete


1.01 coffe bar - guests
1.02 corridor
1.03 WC invalid
1.04 WC women
1.05 WC men
1.06 deposite of food
1.07 kitchen
1.08 technical equipment
1.09 room for staff
1.10 waste stock
1.11 clean - servise room

4 PAVILION OF ART 1:100




1.01 main scene
1.02 corridor
1.03 dressing roo,
1.04 technical equipment of pavilo
1.05 WC men
1.06 WC women
1.07 WC invalid
1.08 deposite of objects for exibition, material
1.09 small kitchen corner

cut plans 1:200

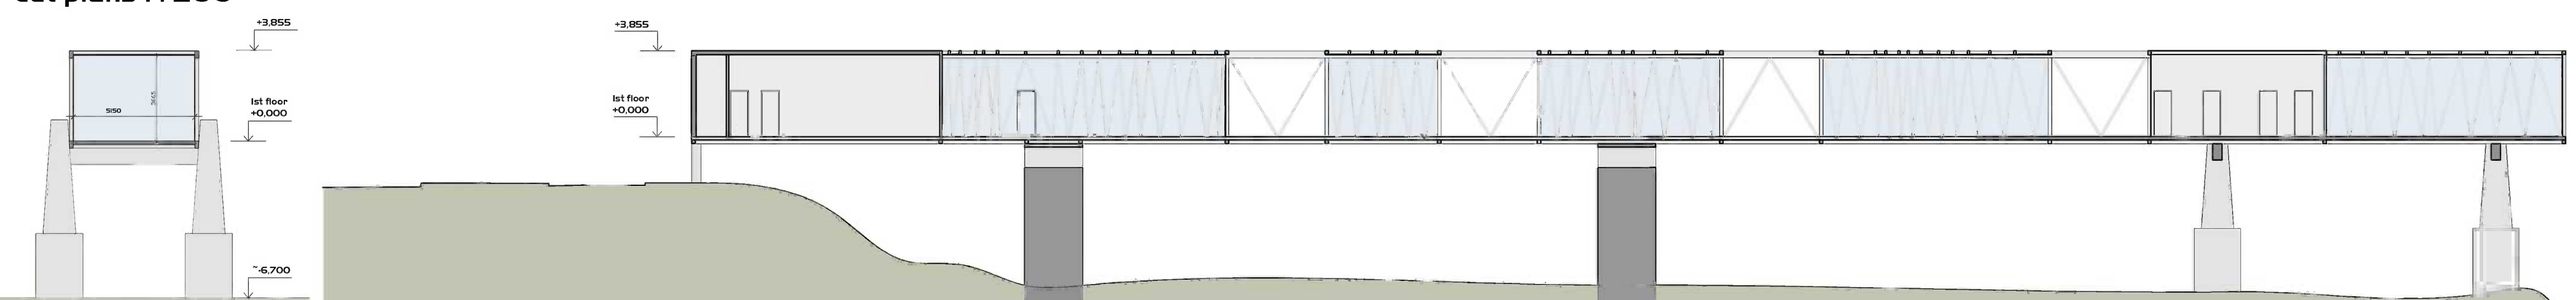

MEETINGPOINT ‘4’ SANDBERG - „MP 4 S“
centre of knowledge, lelsure time activities and relaxation

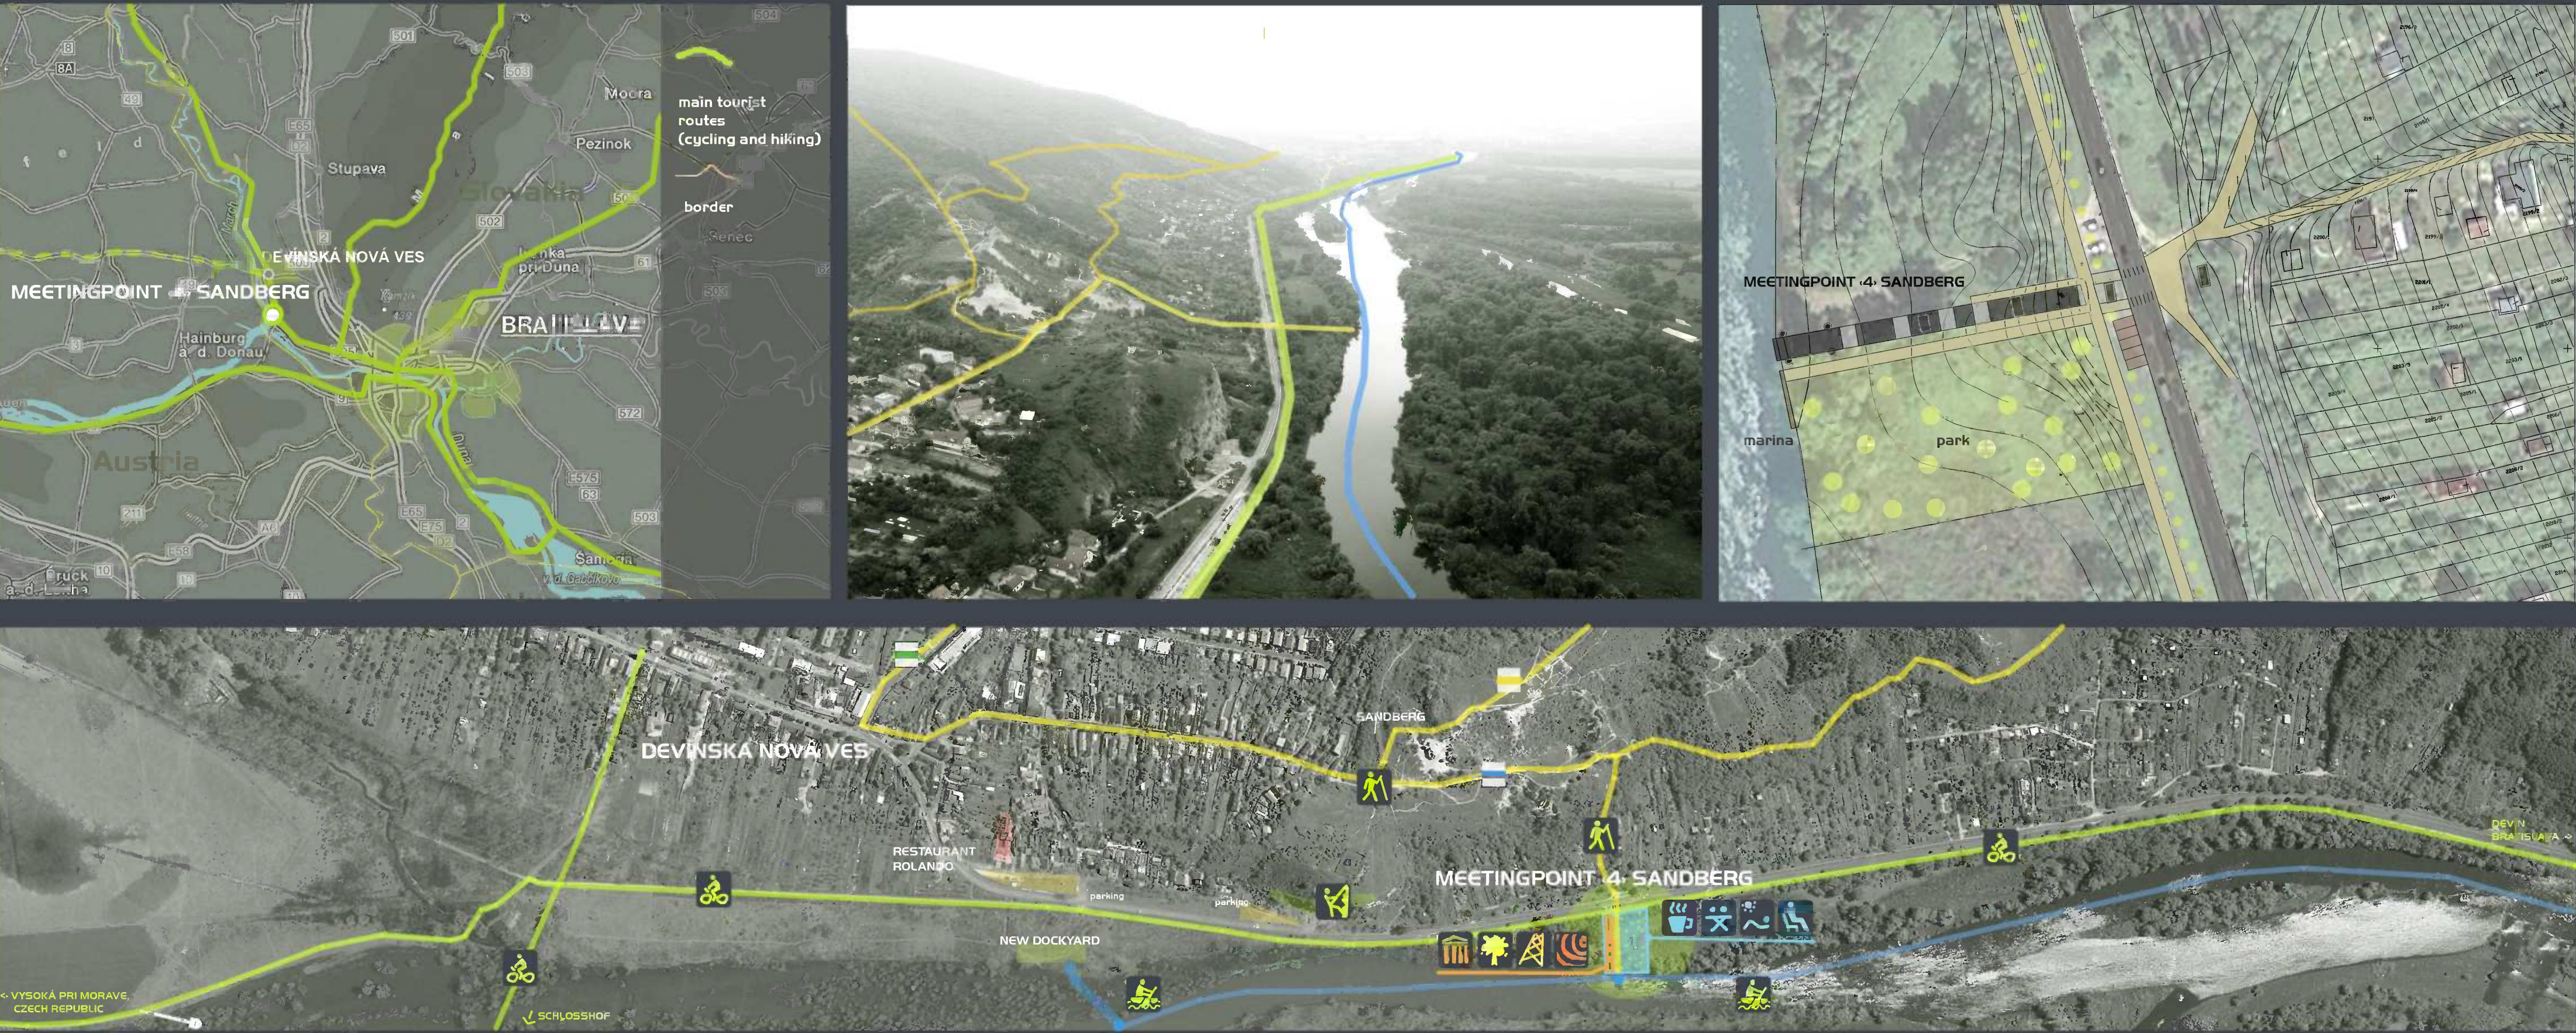

MEETINGPOINT ‘4’ SANDBERG - „MP 4 S“

KNOWLEDGE	LEISURE TIME ACTIVITIES	RELAX
4 PAVILIONS: HISTORY NATURE TECHNIC ART	4 ACTIVITIES: CLIMBING HIKING RAFTING CYCLING	4 RELAX ACT.: COFFEE BAR PICNIC REFRESHMENT MEDITATION...
BRIDGE OF KNOWLEDGE	SUUROUNDINGS	NEAR THE BRIDGE OF K.

MAIN IDEAS OF THE PROJECT
surroundings of Sandberg:
- MEETINGPOINT is CENTER of knowledge, leisure time activities and relaxation
- MEETINGPOINT is a natural, cultural, historical and technical CROSSROAD on the way.
- area is the "OASIS" for people on the road along the border river
- each main resort has 4 elements (pavilons or activities)

LEISURE TIME ACTIVITIES
4 activities are situated at surroundings of meetingpoint and they are interconnecting by roats. Crossroads of this ways is in is in the meetingpoint.

RELAX
4 activities of relax are situated in the meetingpoint between the road end the river Morava near object of meetingpoint. It is the wild park with relax areas.

BRIDGE OF KNOWLEDGE
- 4 pavilons of knowledge - HISTORY, NATURE, TECHNIC and ART with COFFEE BAR and are situated on this BRIDGE
- the pilons were originally construction of bridge and architecture of the BRIDGE OF KNOWLEDGE is a REVIVAL of technic heritage - pilons of funicular for sand
- the BRIDGE is connection of nature and technic architecture.
- the BRIDGE is a WAY of knowledge and pavilons are situated on the line of the bridge. It is changeover of interior and exterior.

