



VISUALISATIONS




PERSPECTIVES



SITUATIONS



ARCHITECTONIC VIEWS

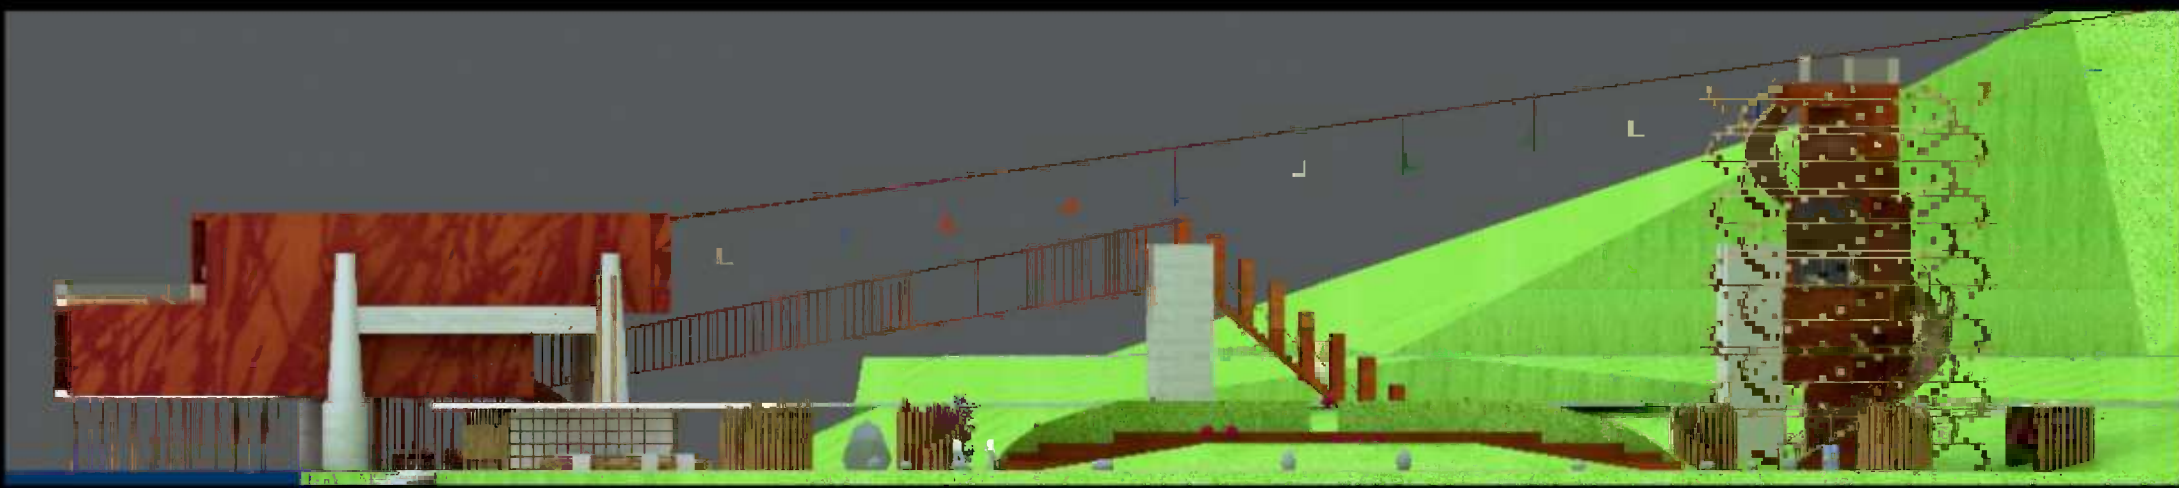

S
O
U
T
H



W
E
S
T



N
O
R
D

AQUATIC SPACE







IT IS THE SPLENDID OPEN-AIR LOCATION IN BRATISLAVA SOURROUNDINGS AND THE PROXIMITY OF THE CYCLOROUTE THAT WOULD CAPTIVATE TOURISTS. ON ACCOUNT OF THE COUNTRY-SIDE AND ABUNDANT HISTORY OF THE PLACE I DESIGNED GARDEN WITH 4 ARCHITECTONIC ELEMENTS. EACH VENUE IS AN EXPERIENCE, BEYOND BEEING A BUILDING. EVERYTHING COMES UNDER THE SYMBOL OF 4. 4 OBJECTS. 4 MATERIALS. 4 COLOURS. 4 TYPES OF ACTIVITIES. 4 NATURAL ELEMENTS. 4 PERIODS OF HISTORY. AMPHITHEATRE. BUFFET. ACCOMODATION. CABLE-CAR.




AMPHITEATRE WITH 8 ACUSTIC SPACES - 4 NATURAL ELEMENTS AND 4 BIRDS- GROUNDPLAN AND SECCION

SITUATION

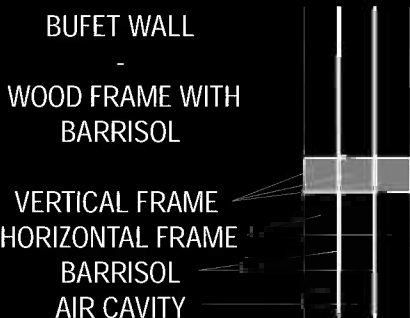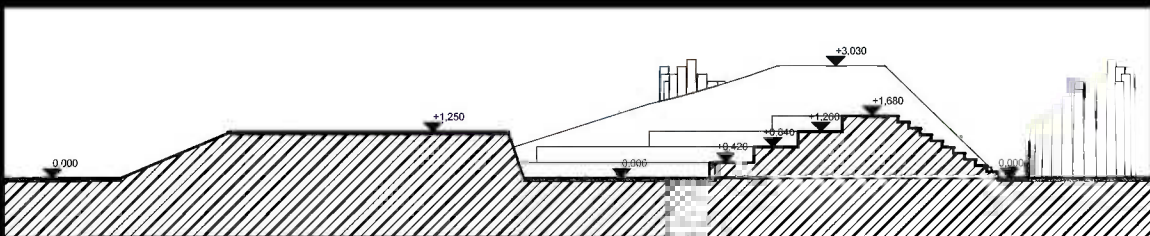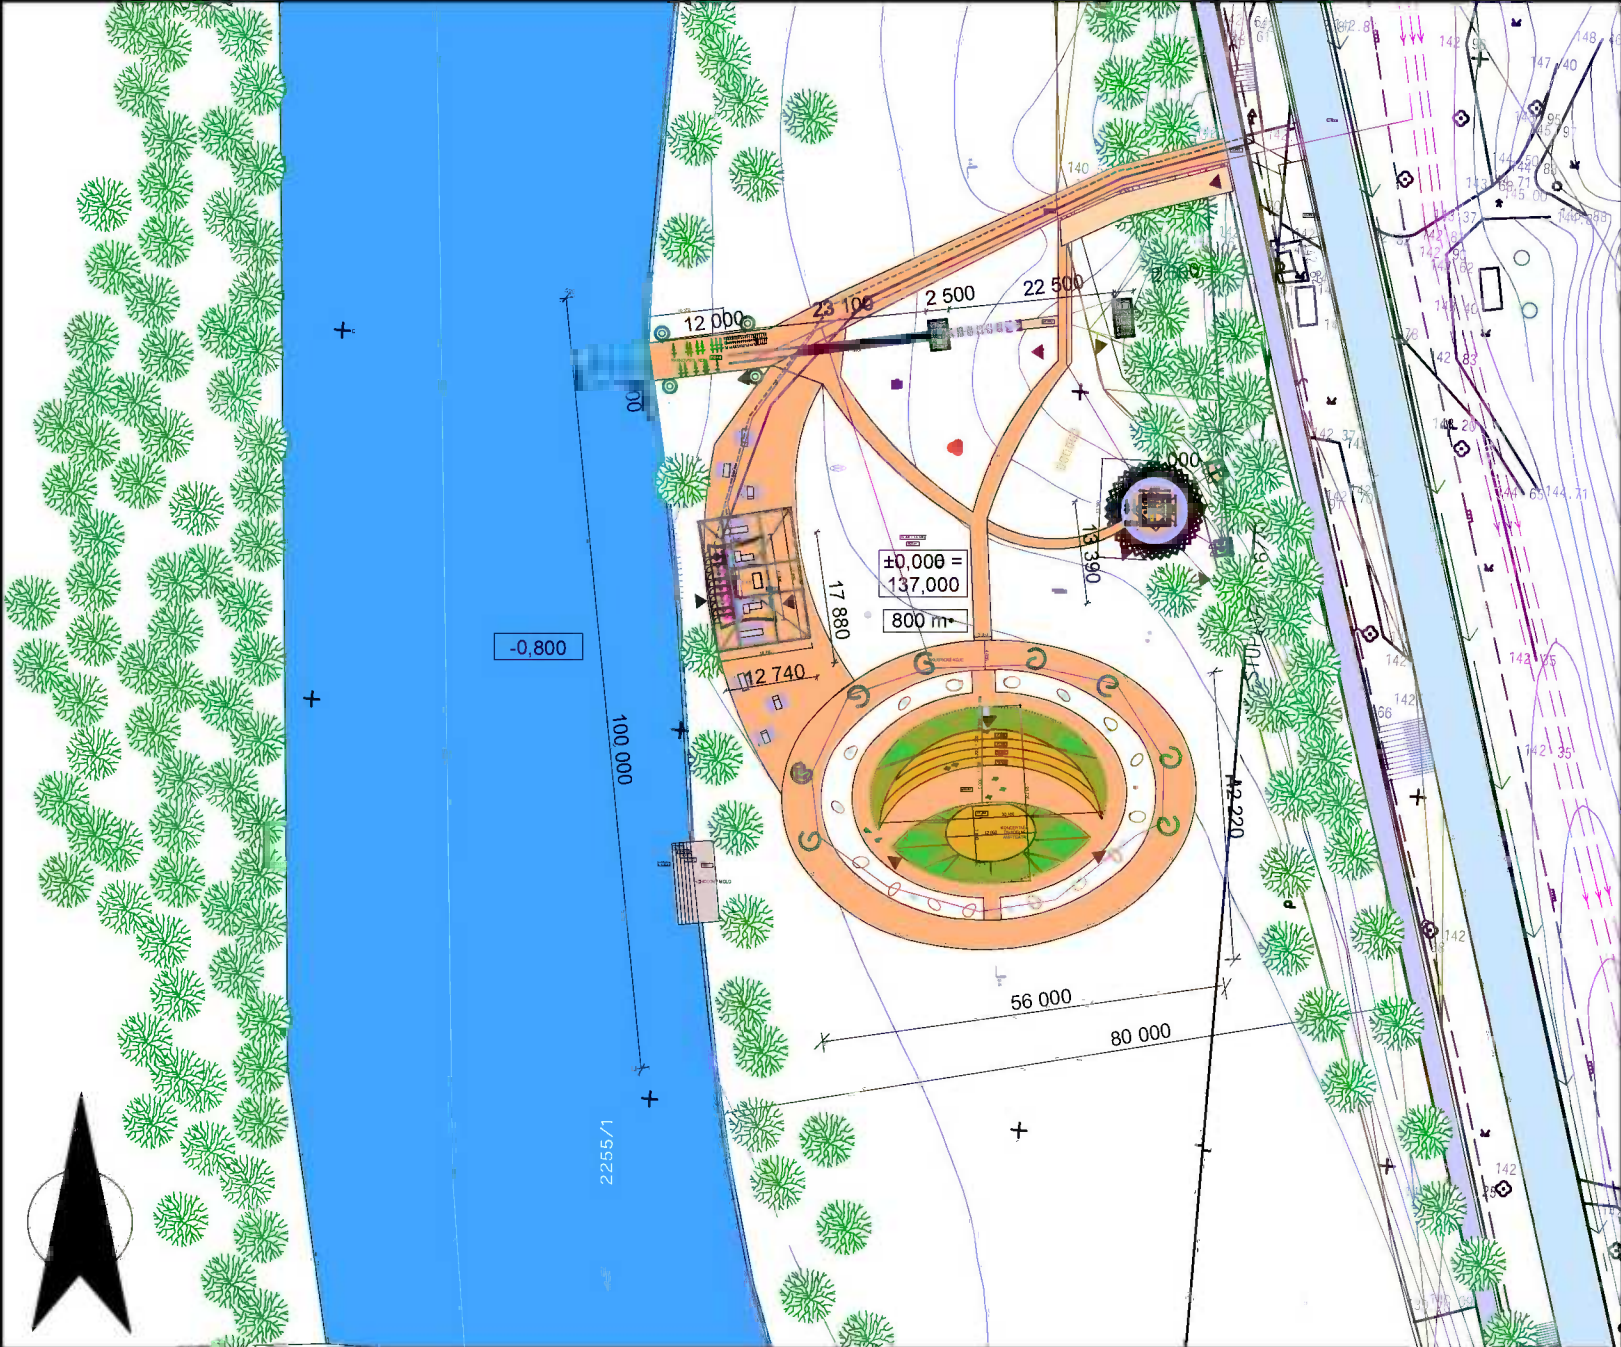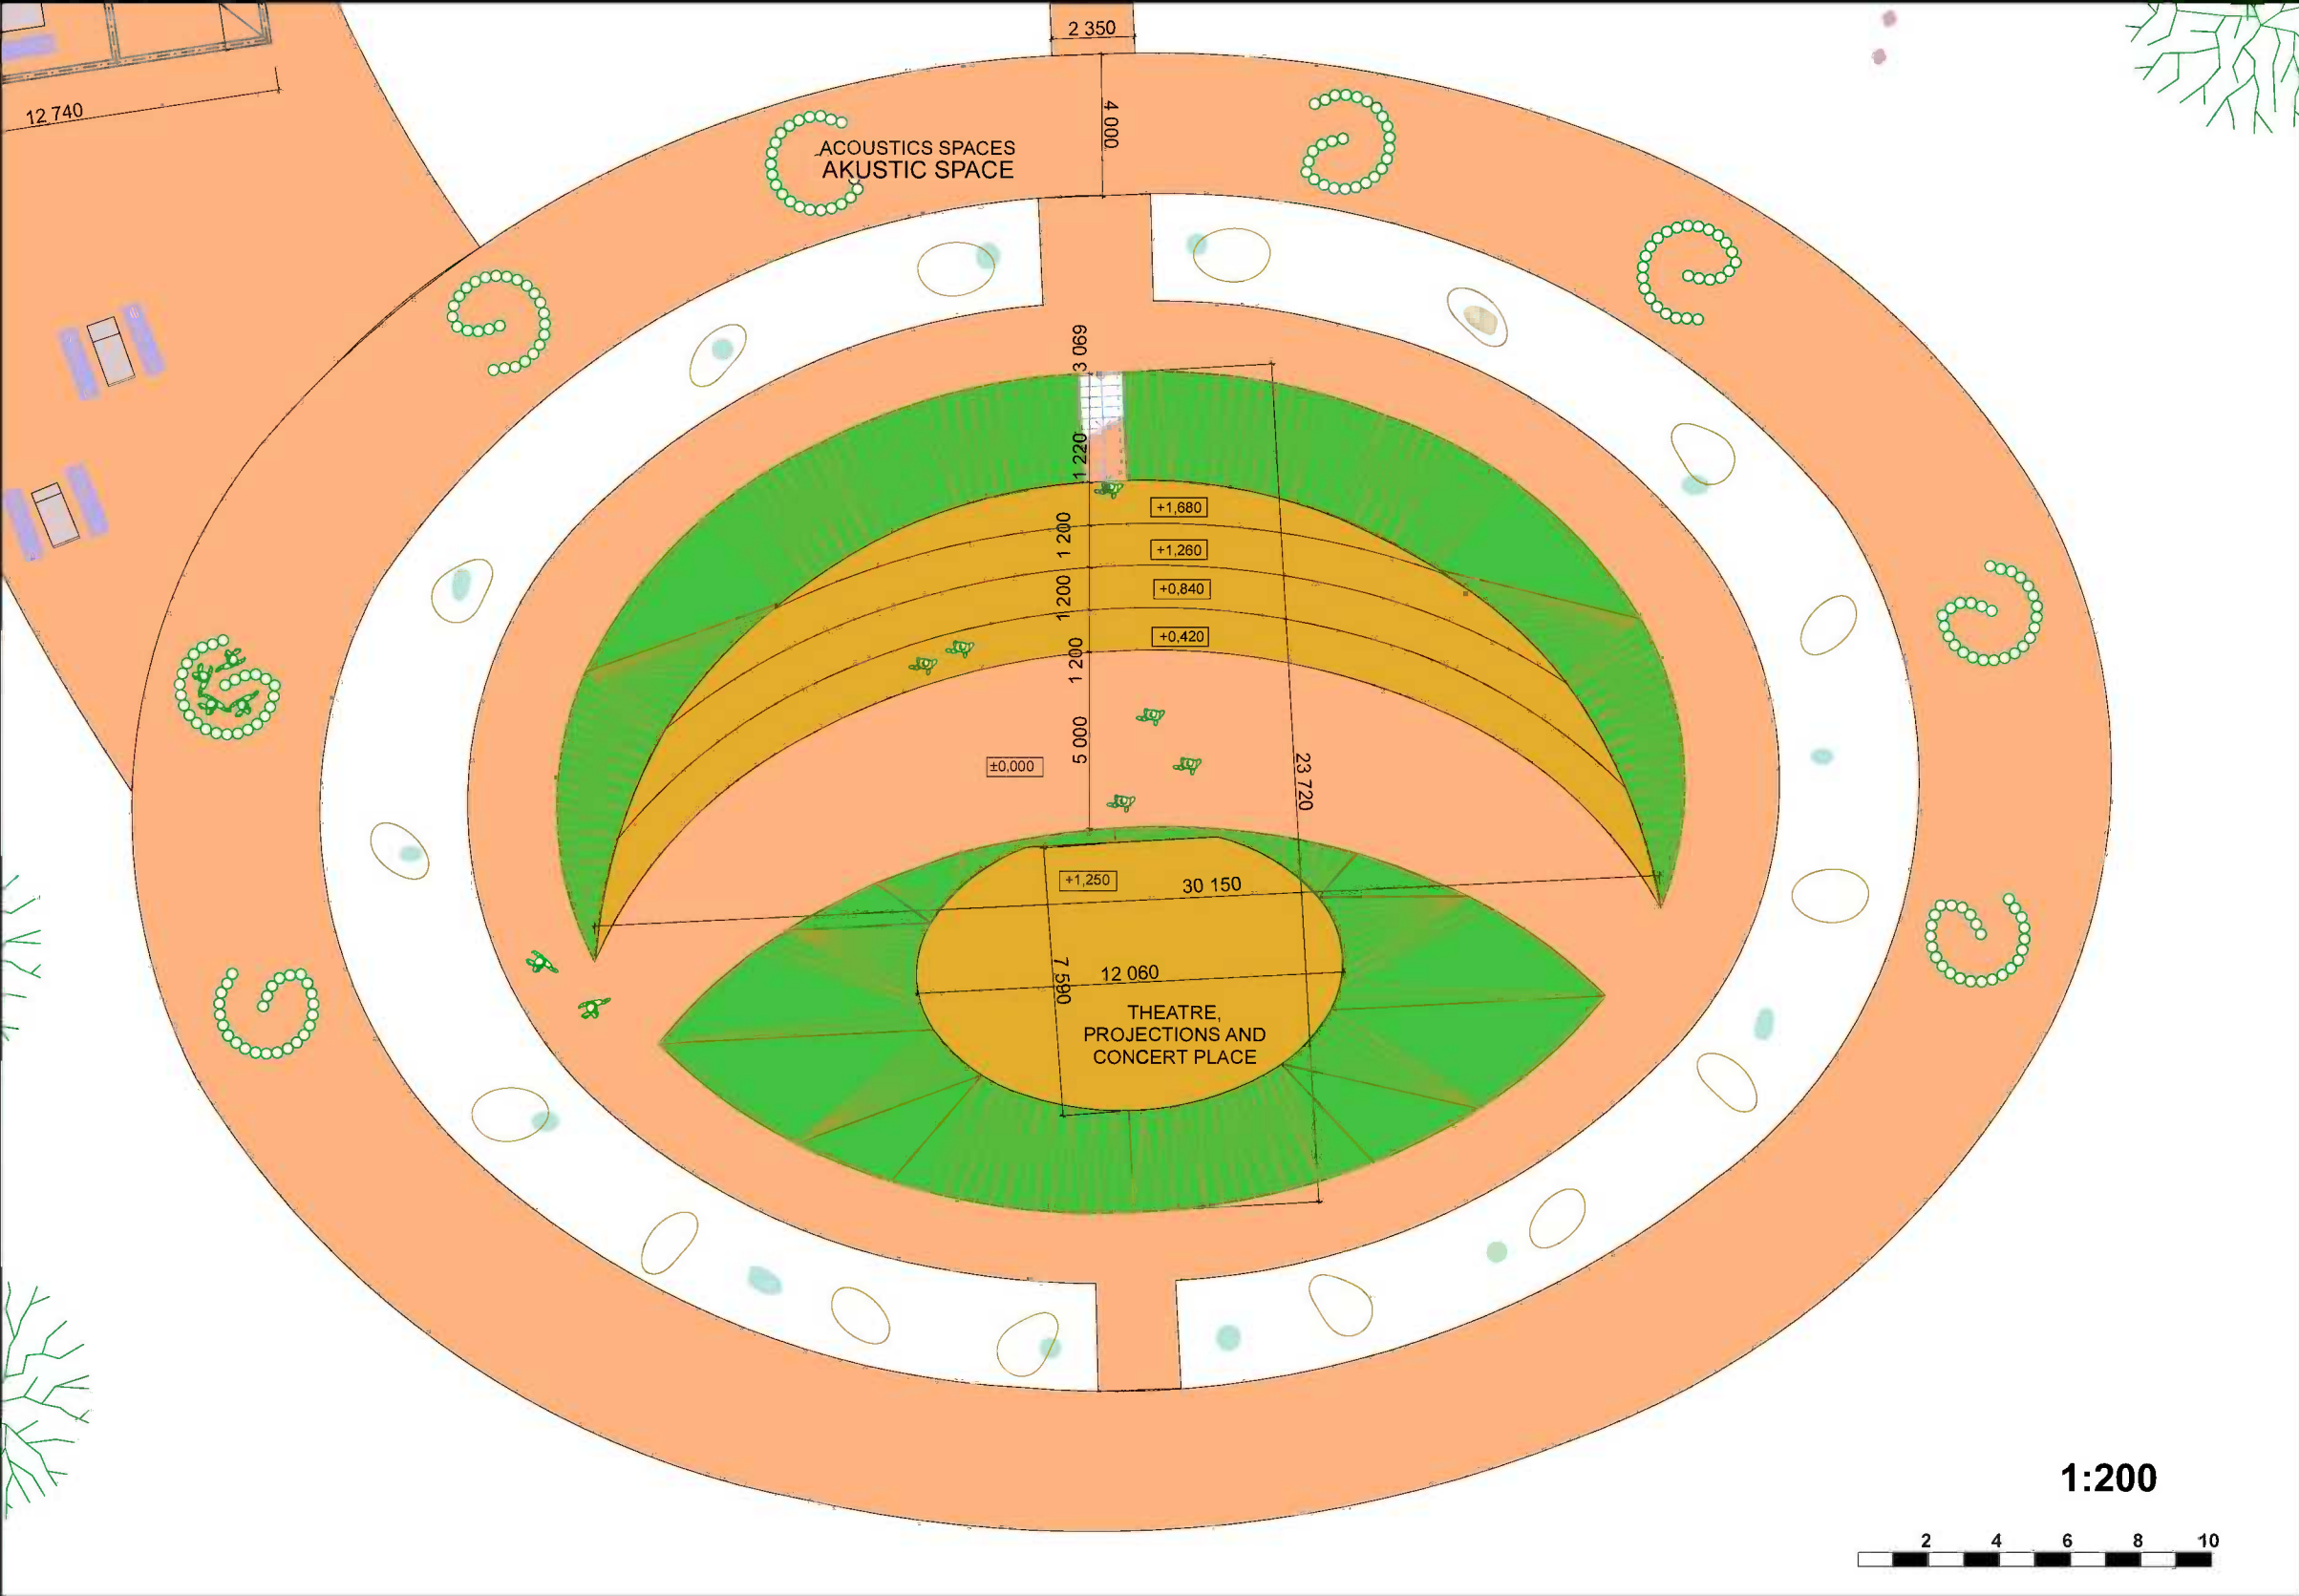



BUFET - GROUNDPLAN AND SECTIONS

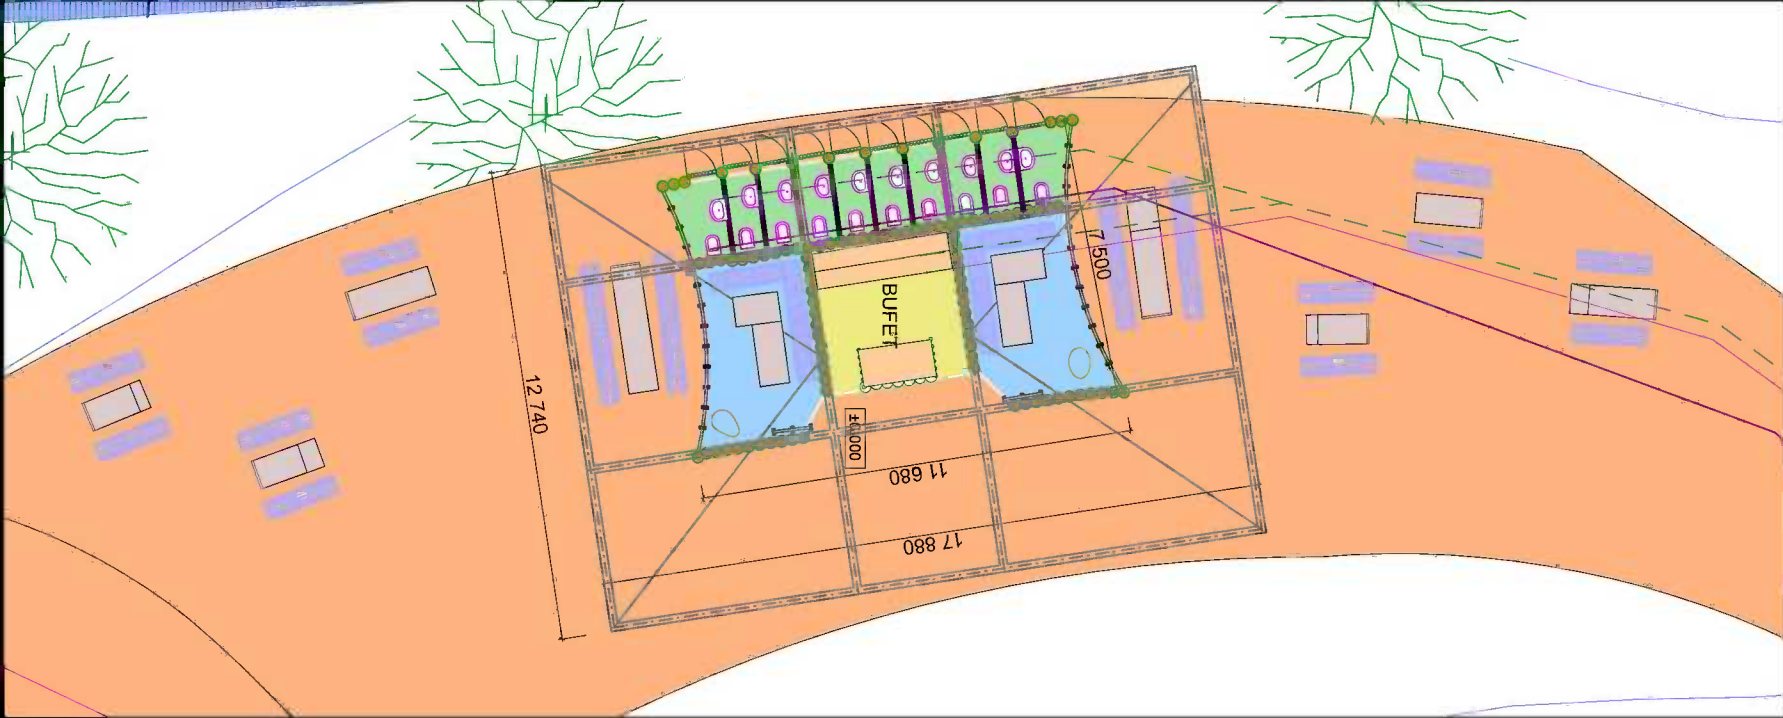







LEGEND

- RIVER
- ROAD
- CYCLOROUTE
- PATH
- PILLAR
- WOOD BOARD
- CONCRETE
- CORTEN
- SWING
- SUSPENSION BRIDGE
- CONCRETE FLOOR
- GLASS FLOOR WITH CRYSTALS
- GLASS WALL





- MILK GLASS WALL
- STEEL RAILING
- TRUNK
- BAR
- STONE
- MOUND

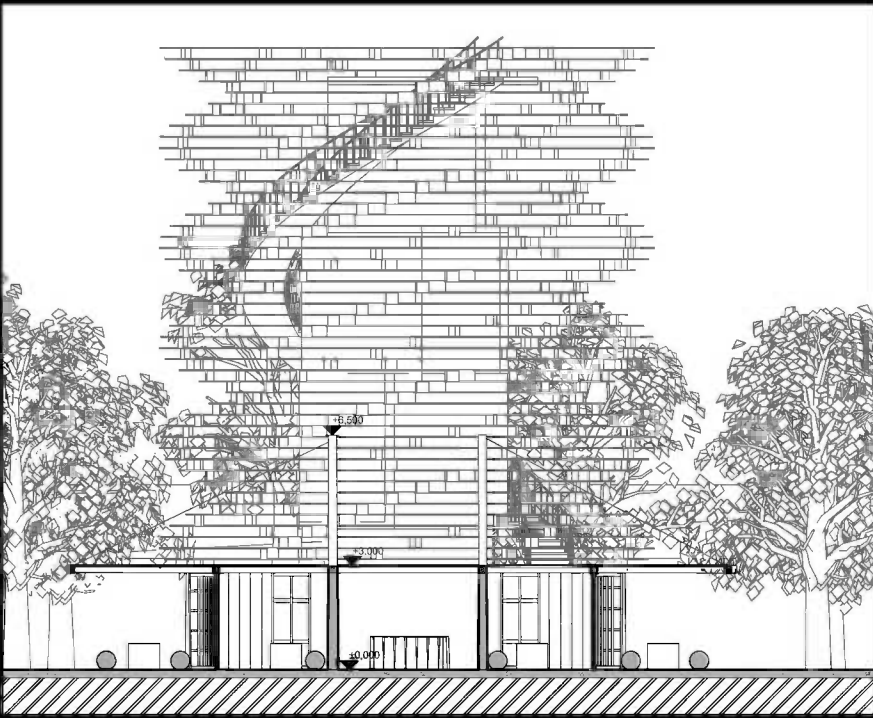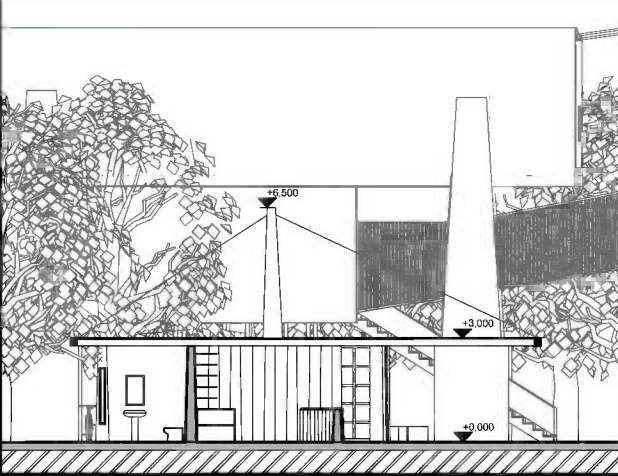

BIKE-HIRE AND CYCLO-SERVIS AND ACCOMODATION - GROUNDPLANS AND SECTION - YTONG BRICKS

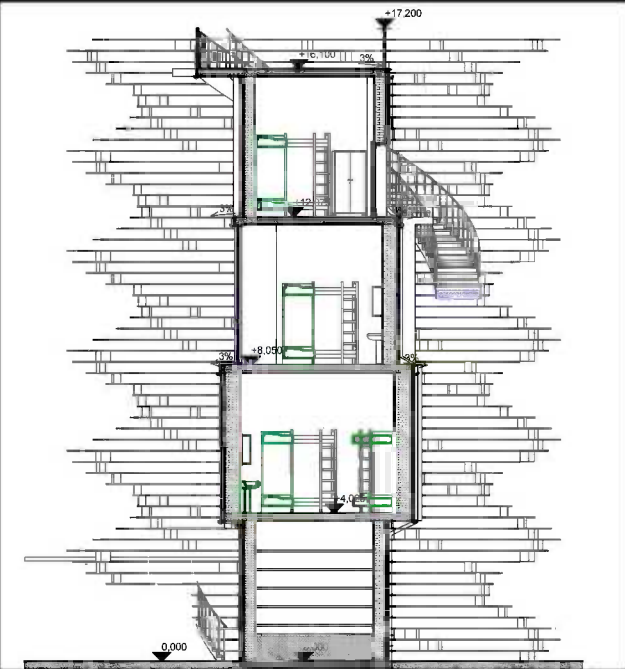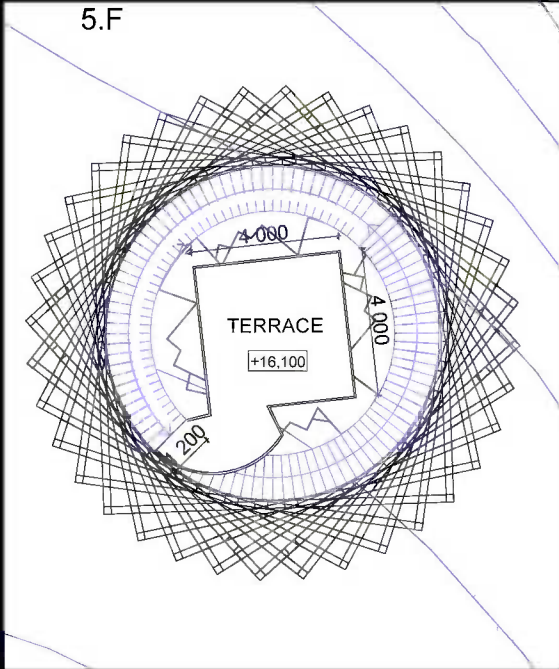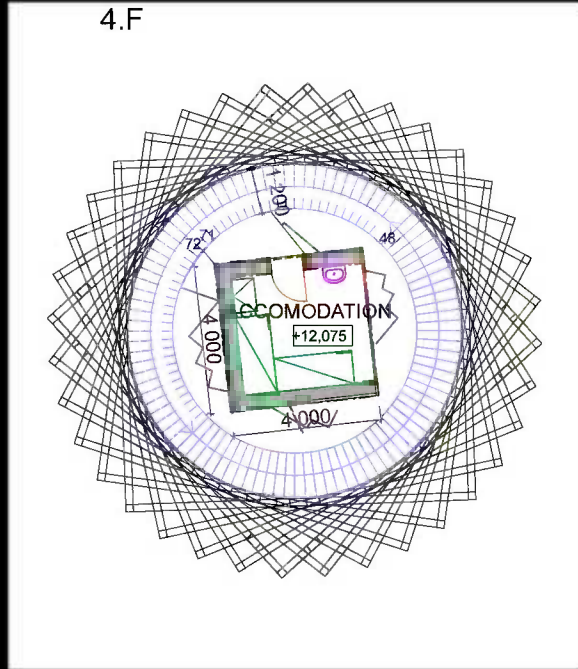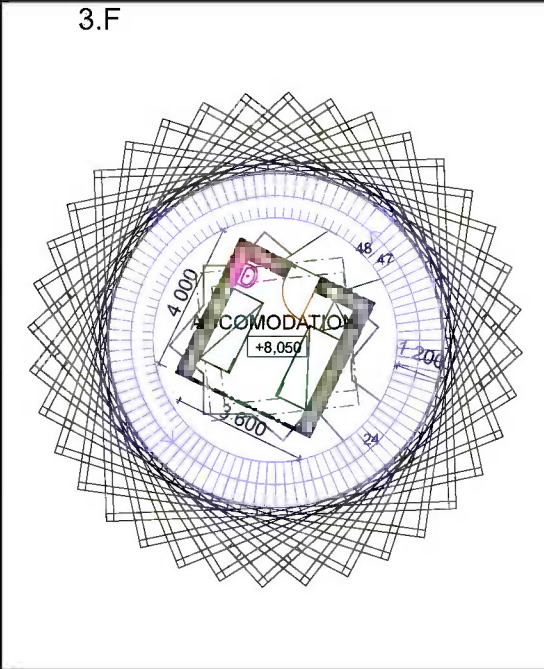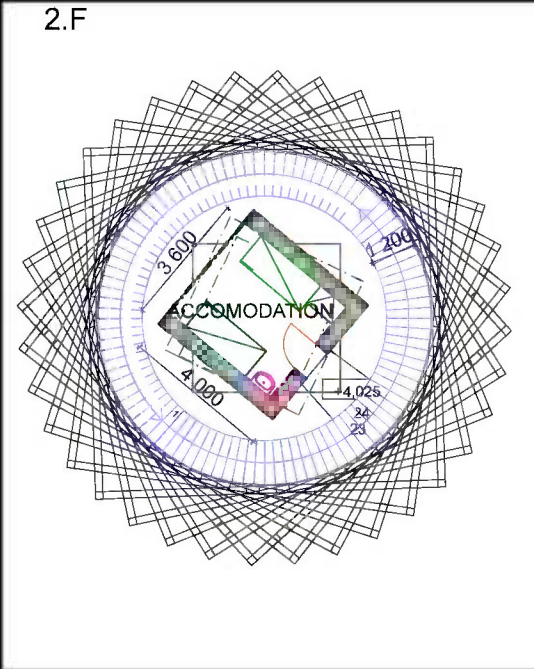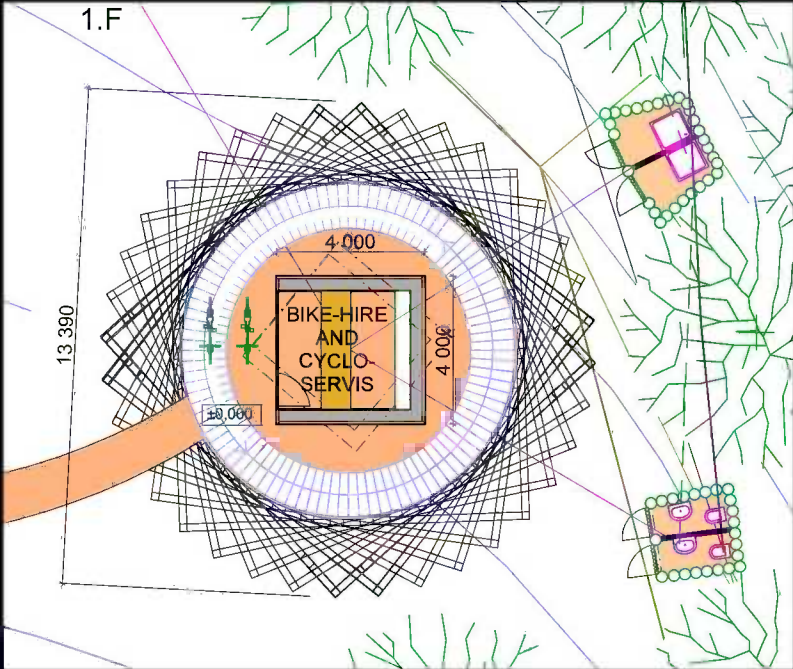

RELAXATION AQUATIC SPACE AND BASE STATION OF THE CABLE-CAR - GROUNDPLANS AND SECTIONS

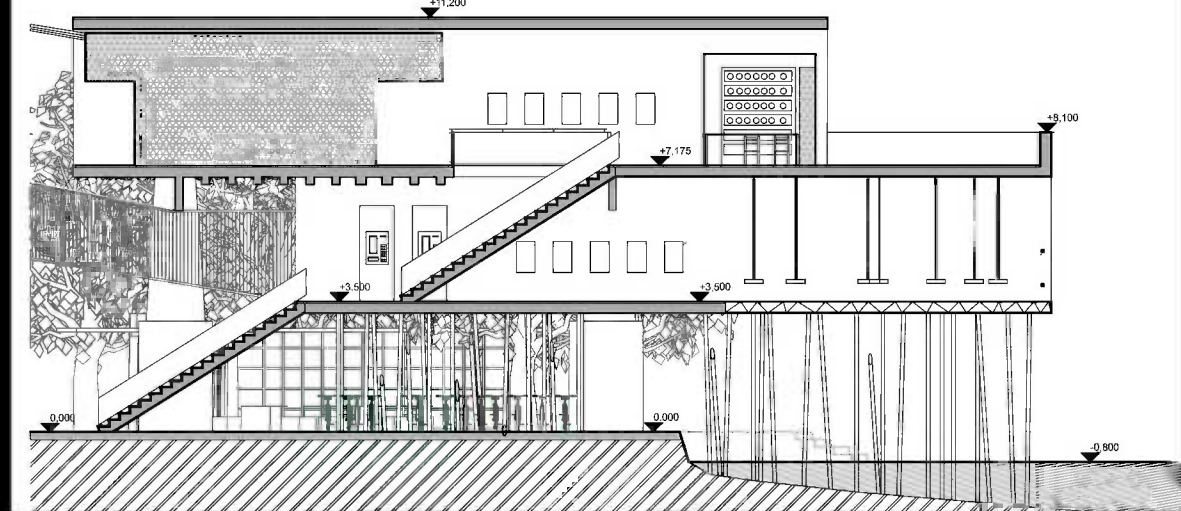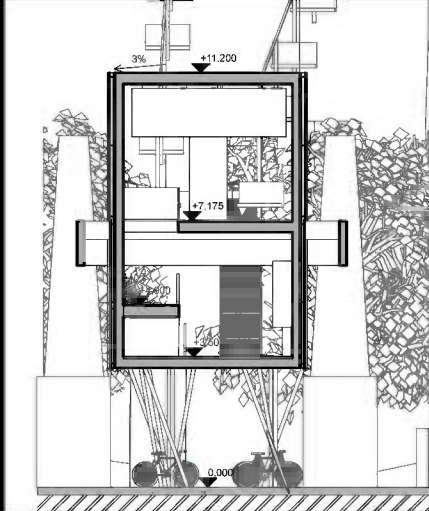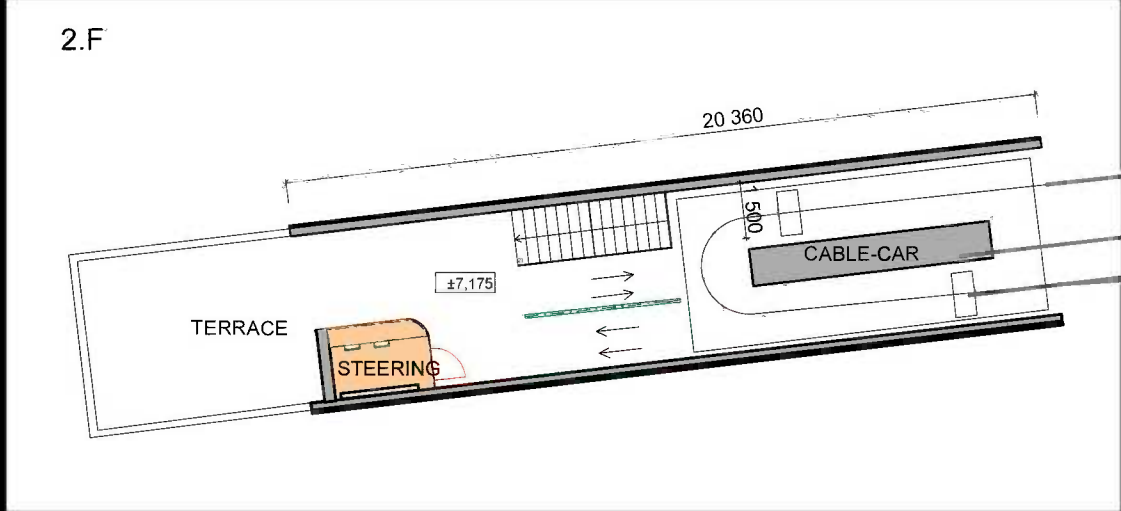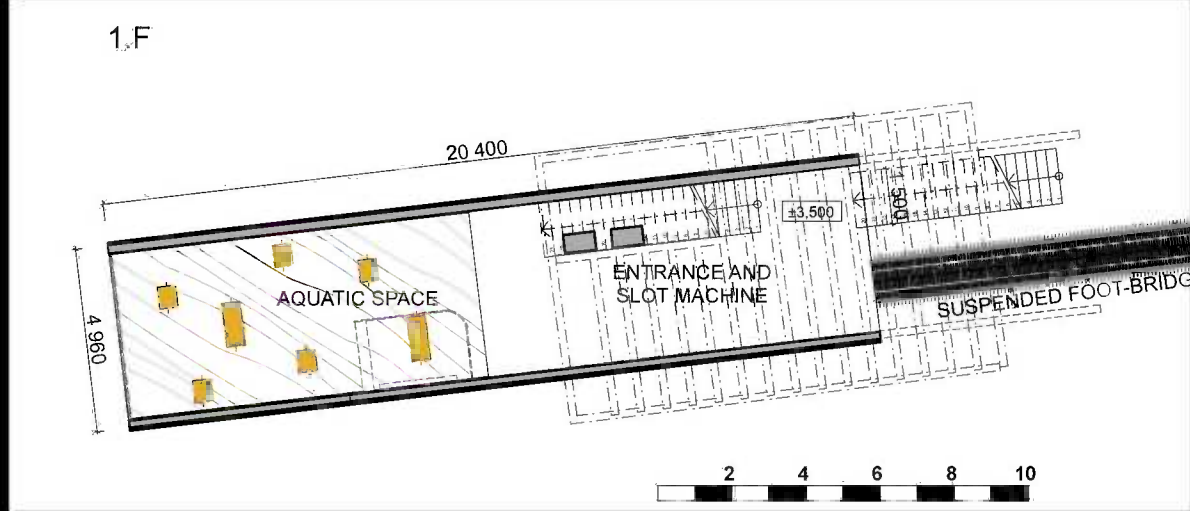

RESTAURANT AND TERMINAL STATION OF THE CABLE-CAR WITH PANORAMATIC VIEW - GROUNDPLANS AND SECTIONS

