





# Forrest school Zichovec

IDEA OF COMMUNITY CENTRE FOR UPCOMING GENERATION, CITIZENS OF NEAR-BY VILLAGES AND ALL THE BUSY BEES INTERESTED IN ENVIROMENT, HUMANITY AND EVERY BEAUTIFUL CREATON


GROUND PLAN OF OBJECTS, M 1:200

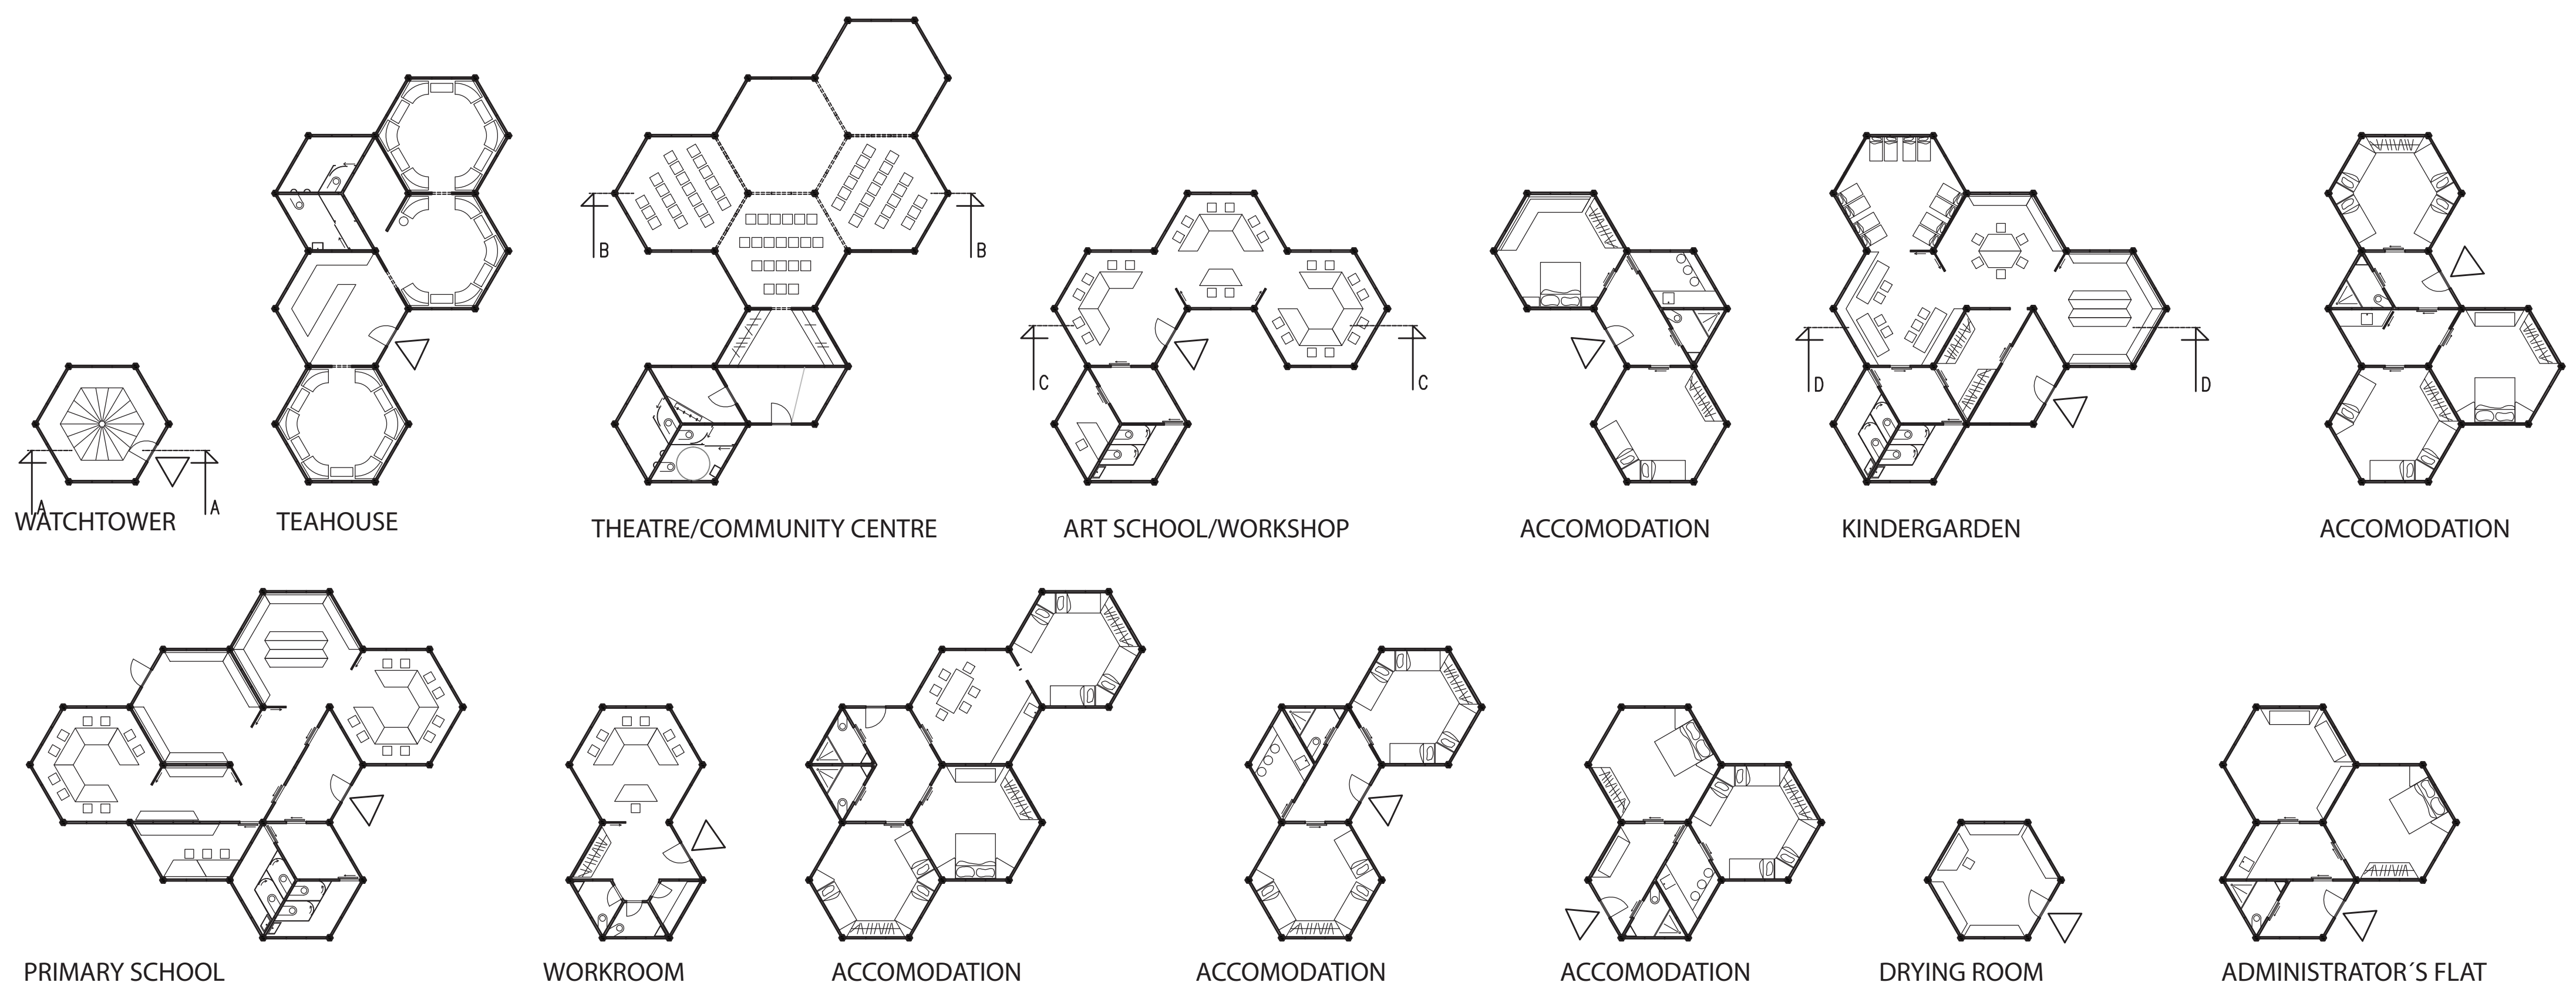


SECTION VIEW OF SELECTED OBJECTS, M 1:200

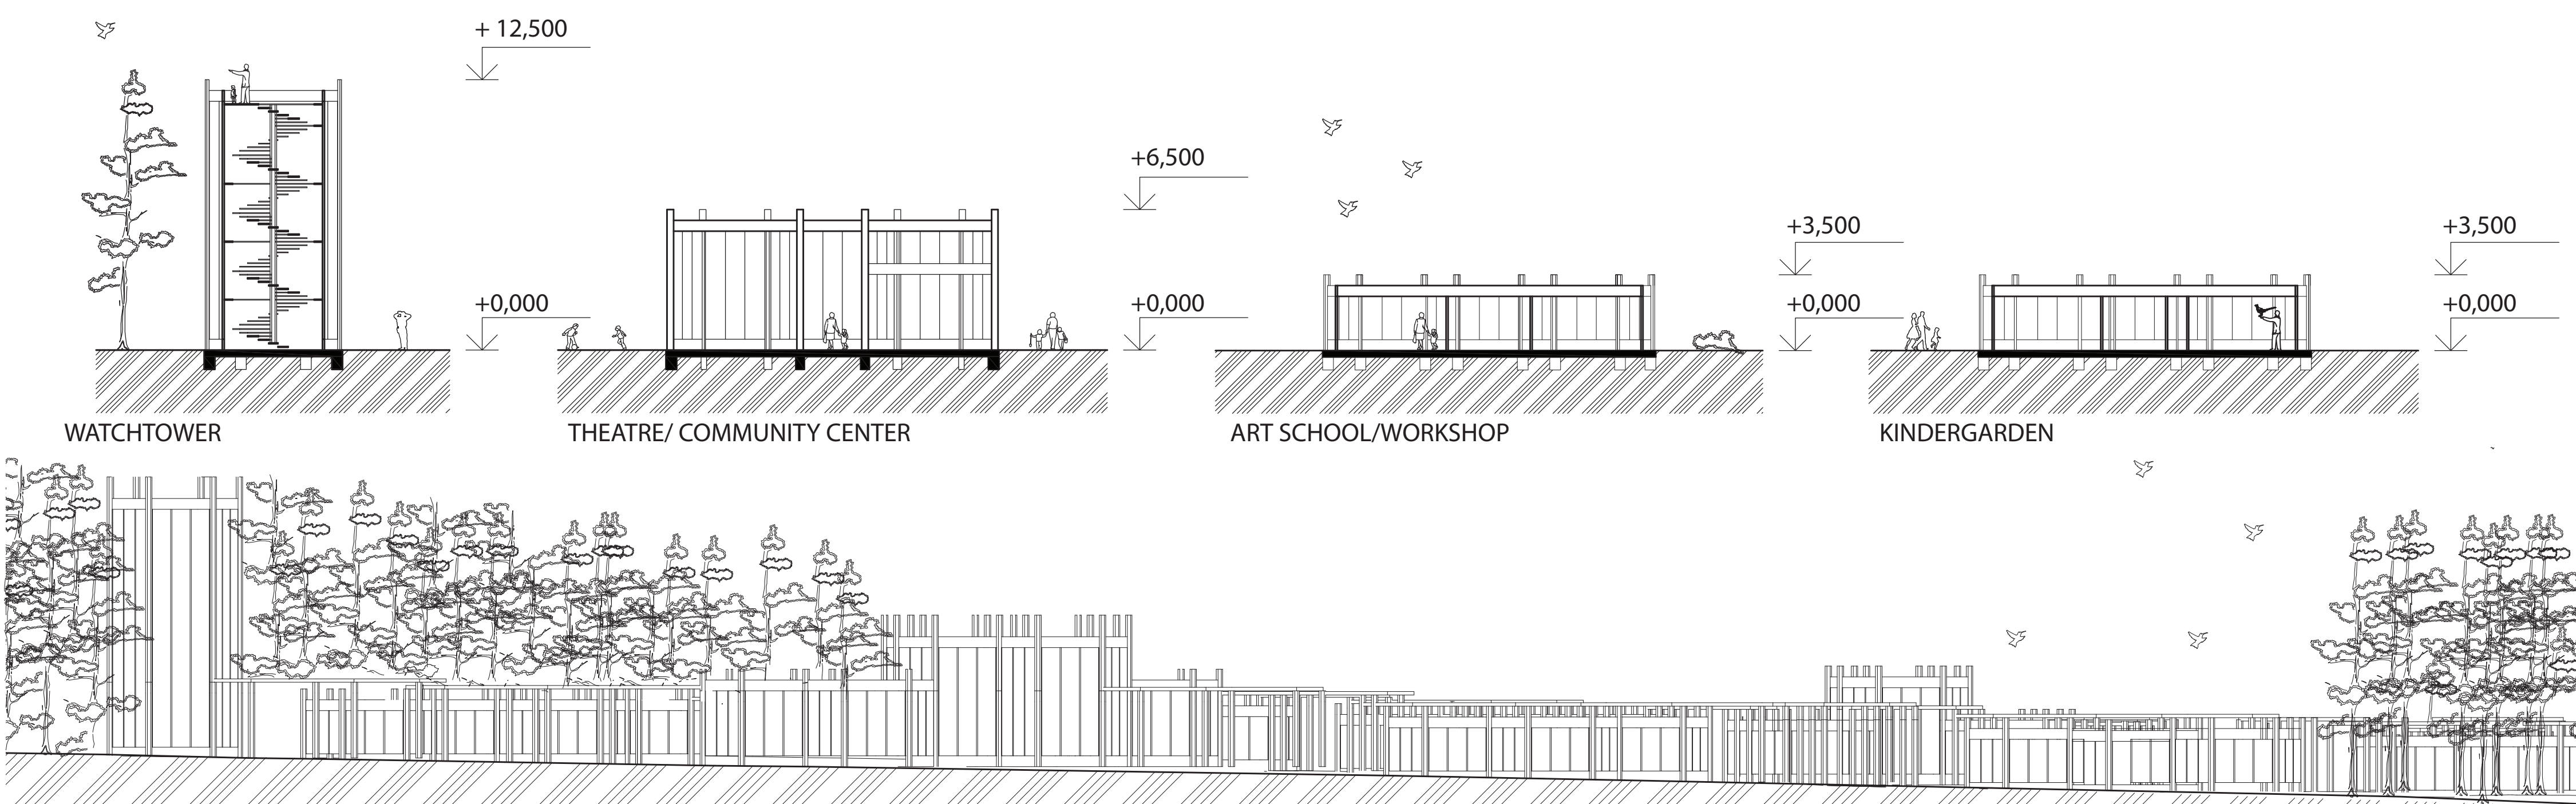




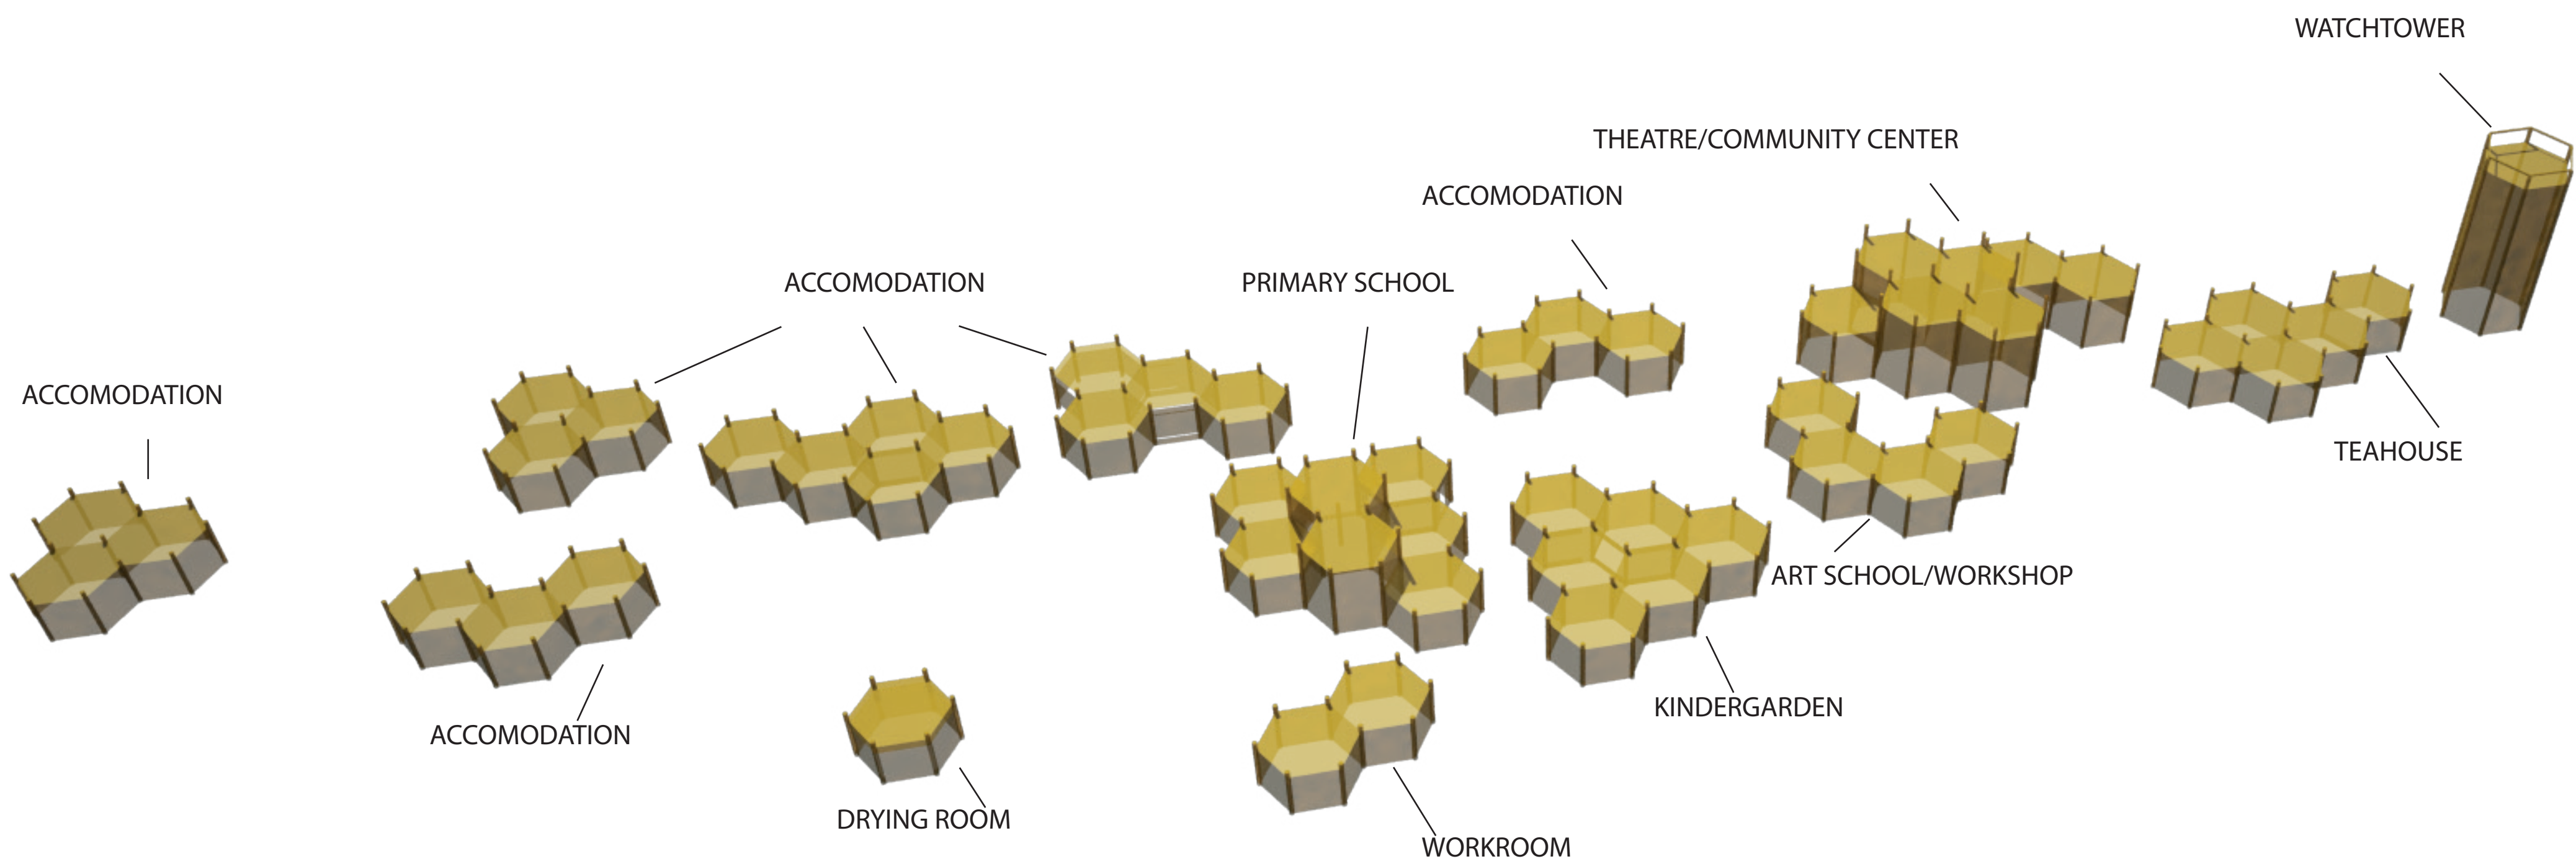



FORREST SCHOOL ZICHOVEC SITE& SURROUNDINGS, M 1:10 000

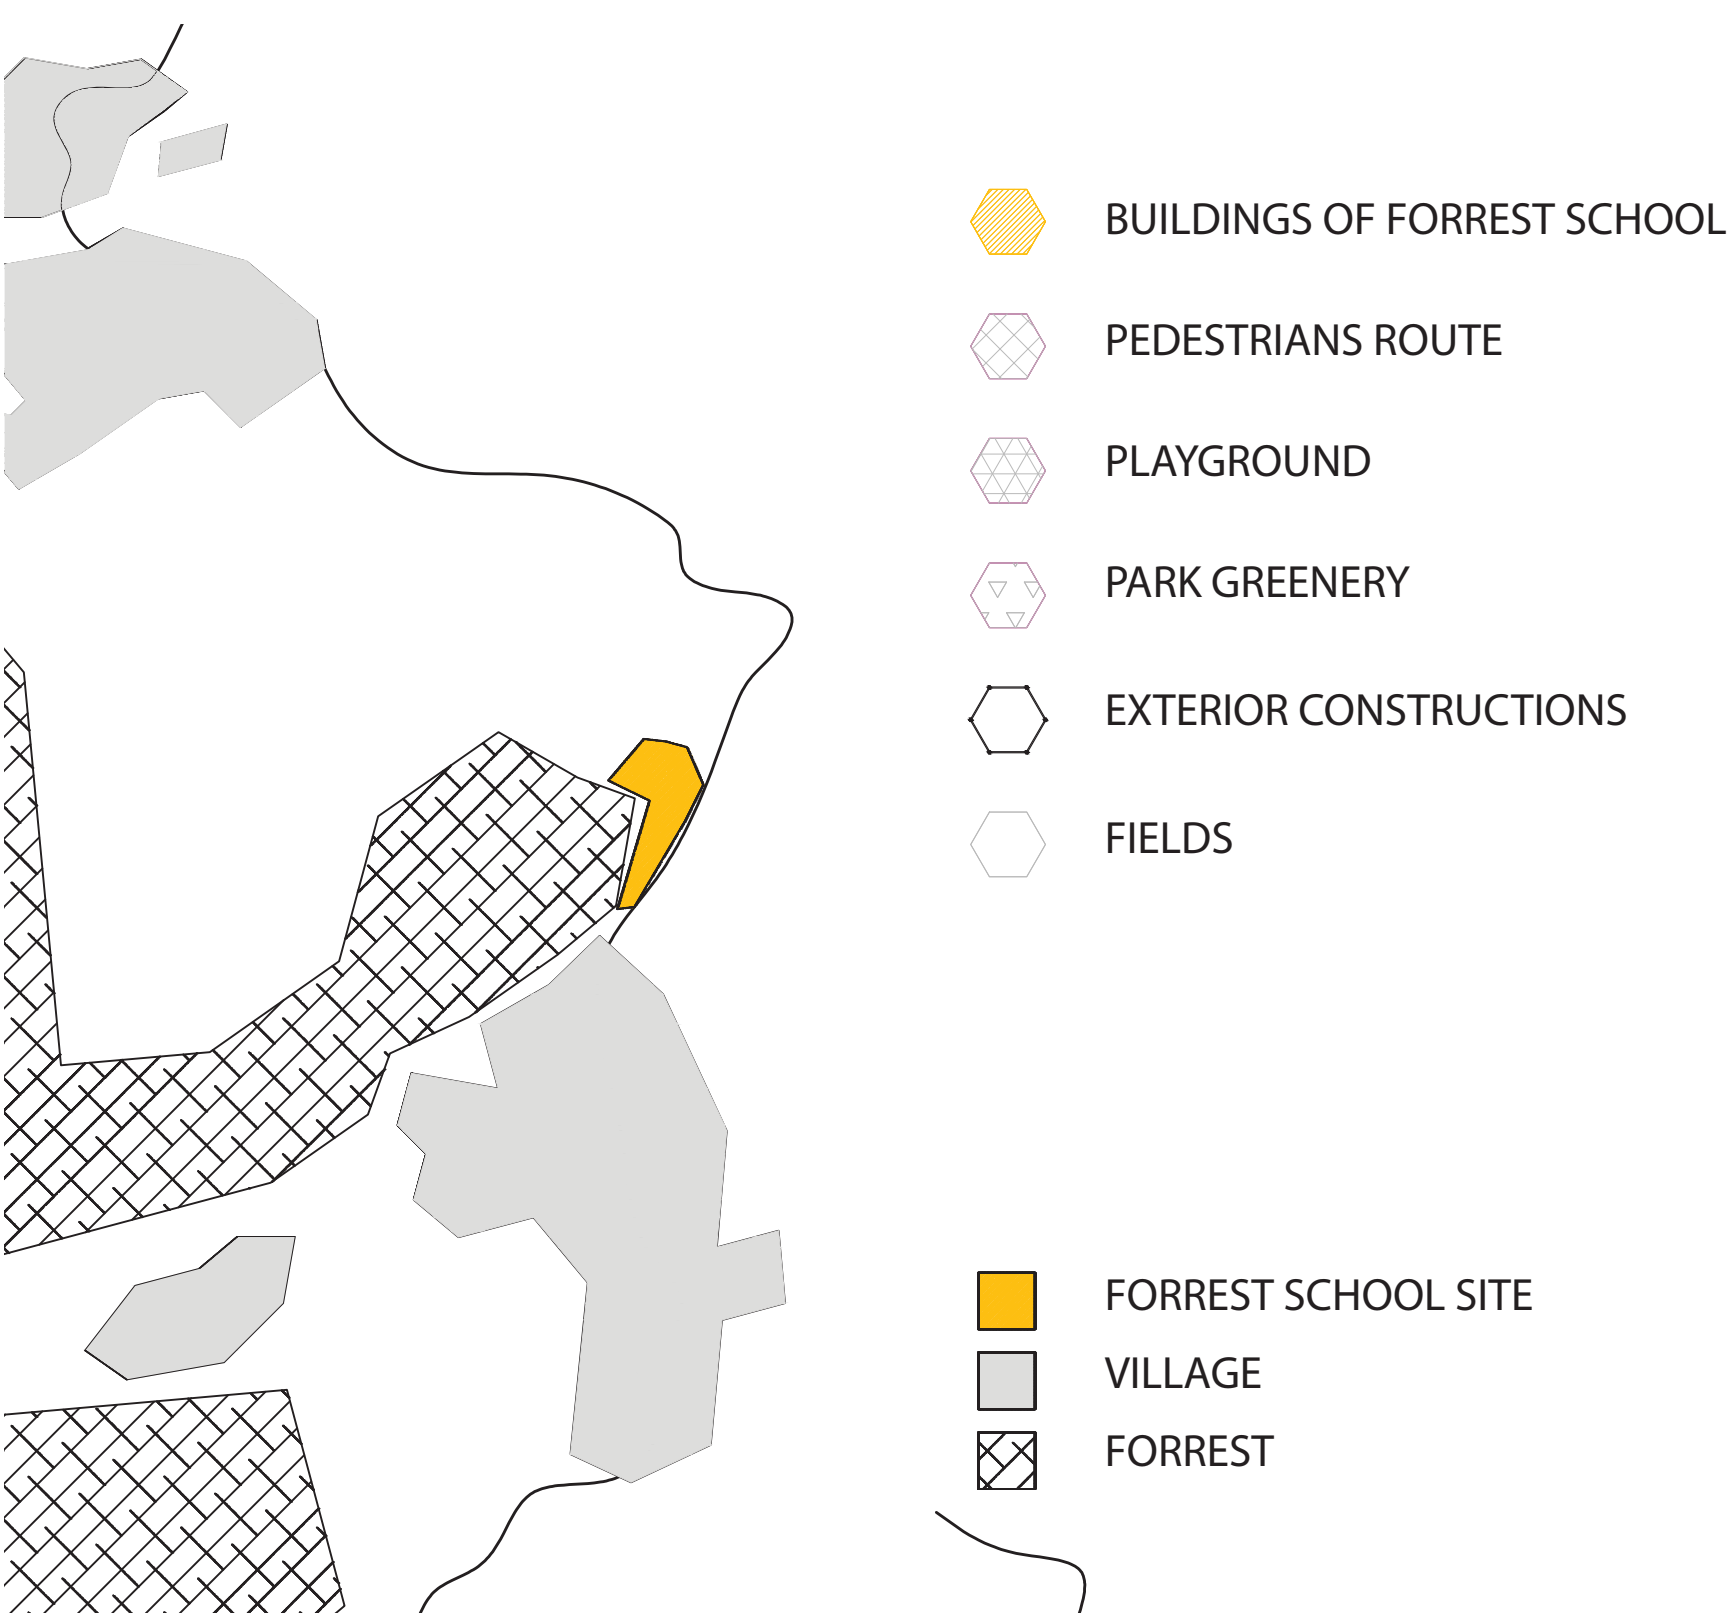


HONEYCOMB STRUCTURE OF FORREST SCHOOL ZICHOVEC

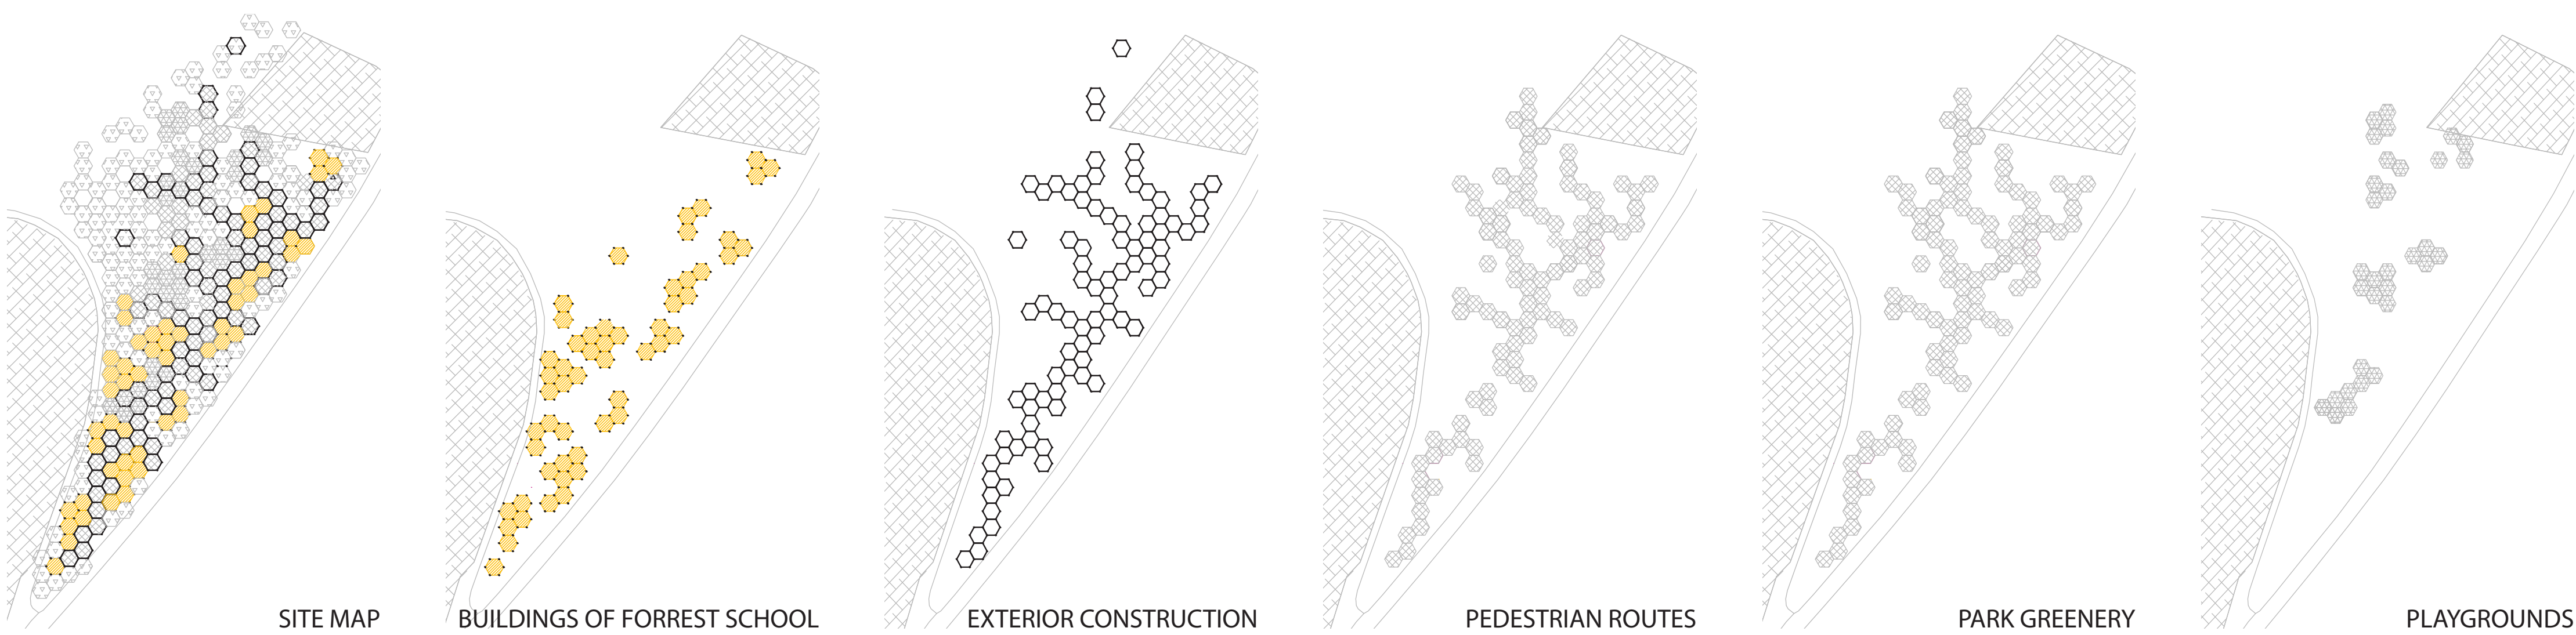

WOODEN BEAM

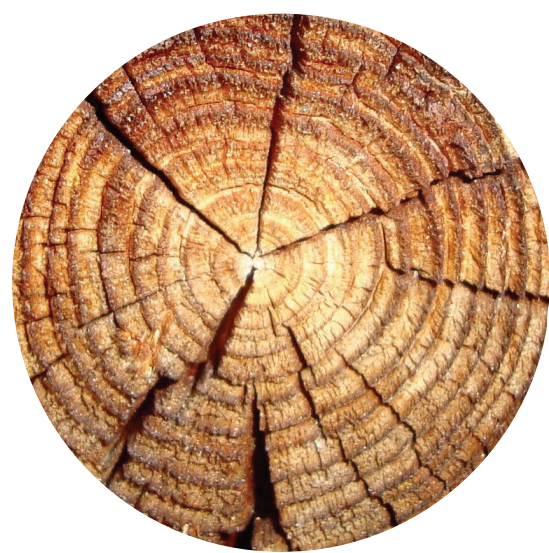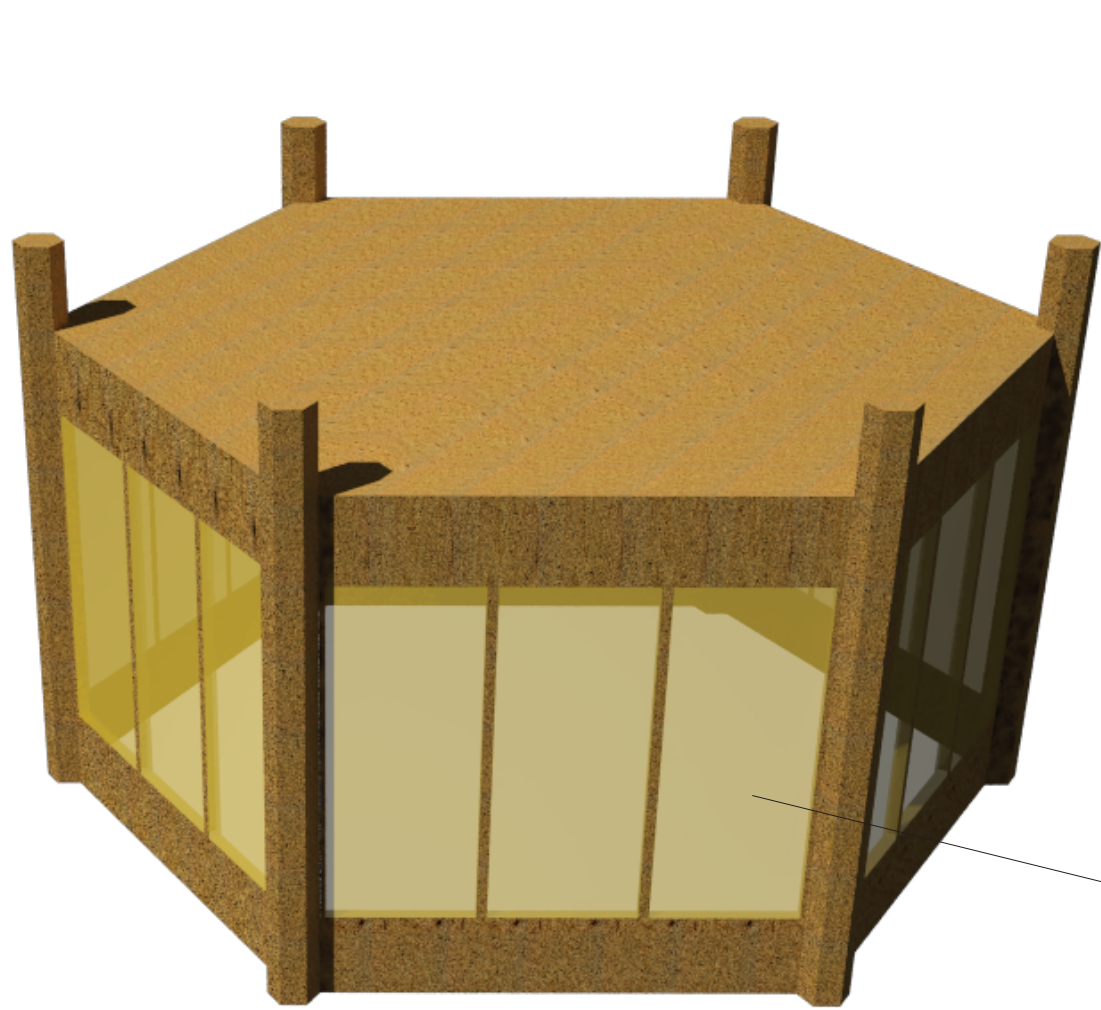

WOODEN BEAMS  
-EASY ON-SITE CONSTRUCTION  
-FIRE RESISTANCE  
-ENERGY EFFICIENCY  
-AESTHETIC CRITERIA  
-WARM, HOMEALIKE FEELING

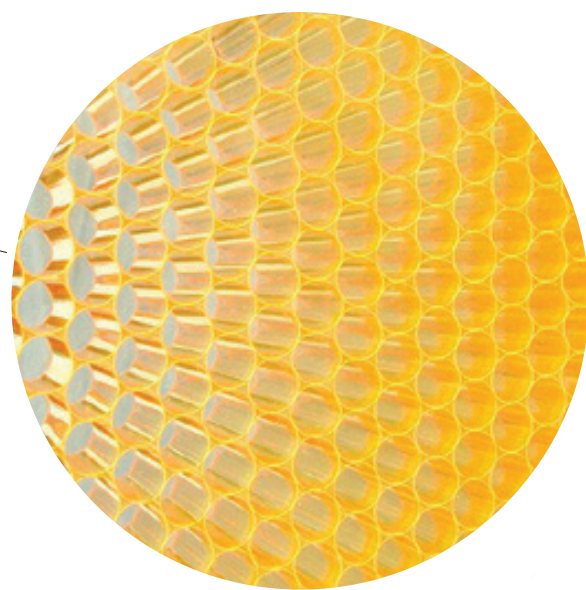

PANELITE CLEARSHADE IGU  
-DAYLIGHT OPTIMIZATION: TRANSMIT UP TO 70% DAYLIGHT, GLARE REDUCTION,  
-SOLAR HEAT CONTROL:  
-TRANSPARENCY&VIEWS: SPECIFIED TRANSPARENCY ACCORDING TO NEEDS OF PROGRAMM/BUILDING  
-IGCC CERTIFICATE:  
+HONEYCOMB SHAPE